



0.0/26.98

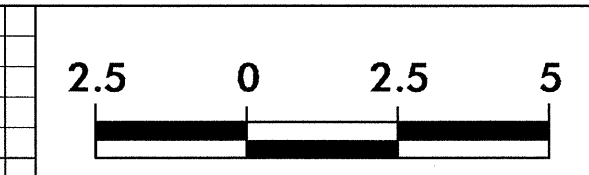

PROJECT REFERENCE NO.	SHEET NO.
R-2206AA	X-16

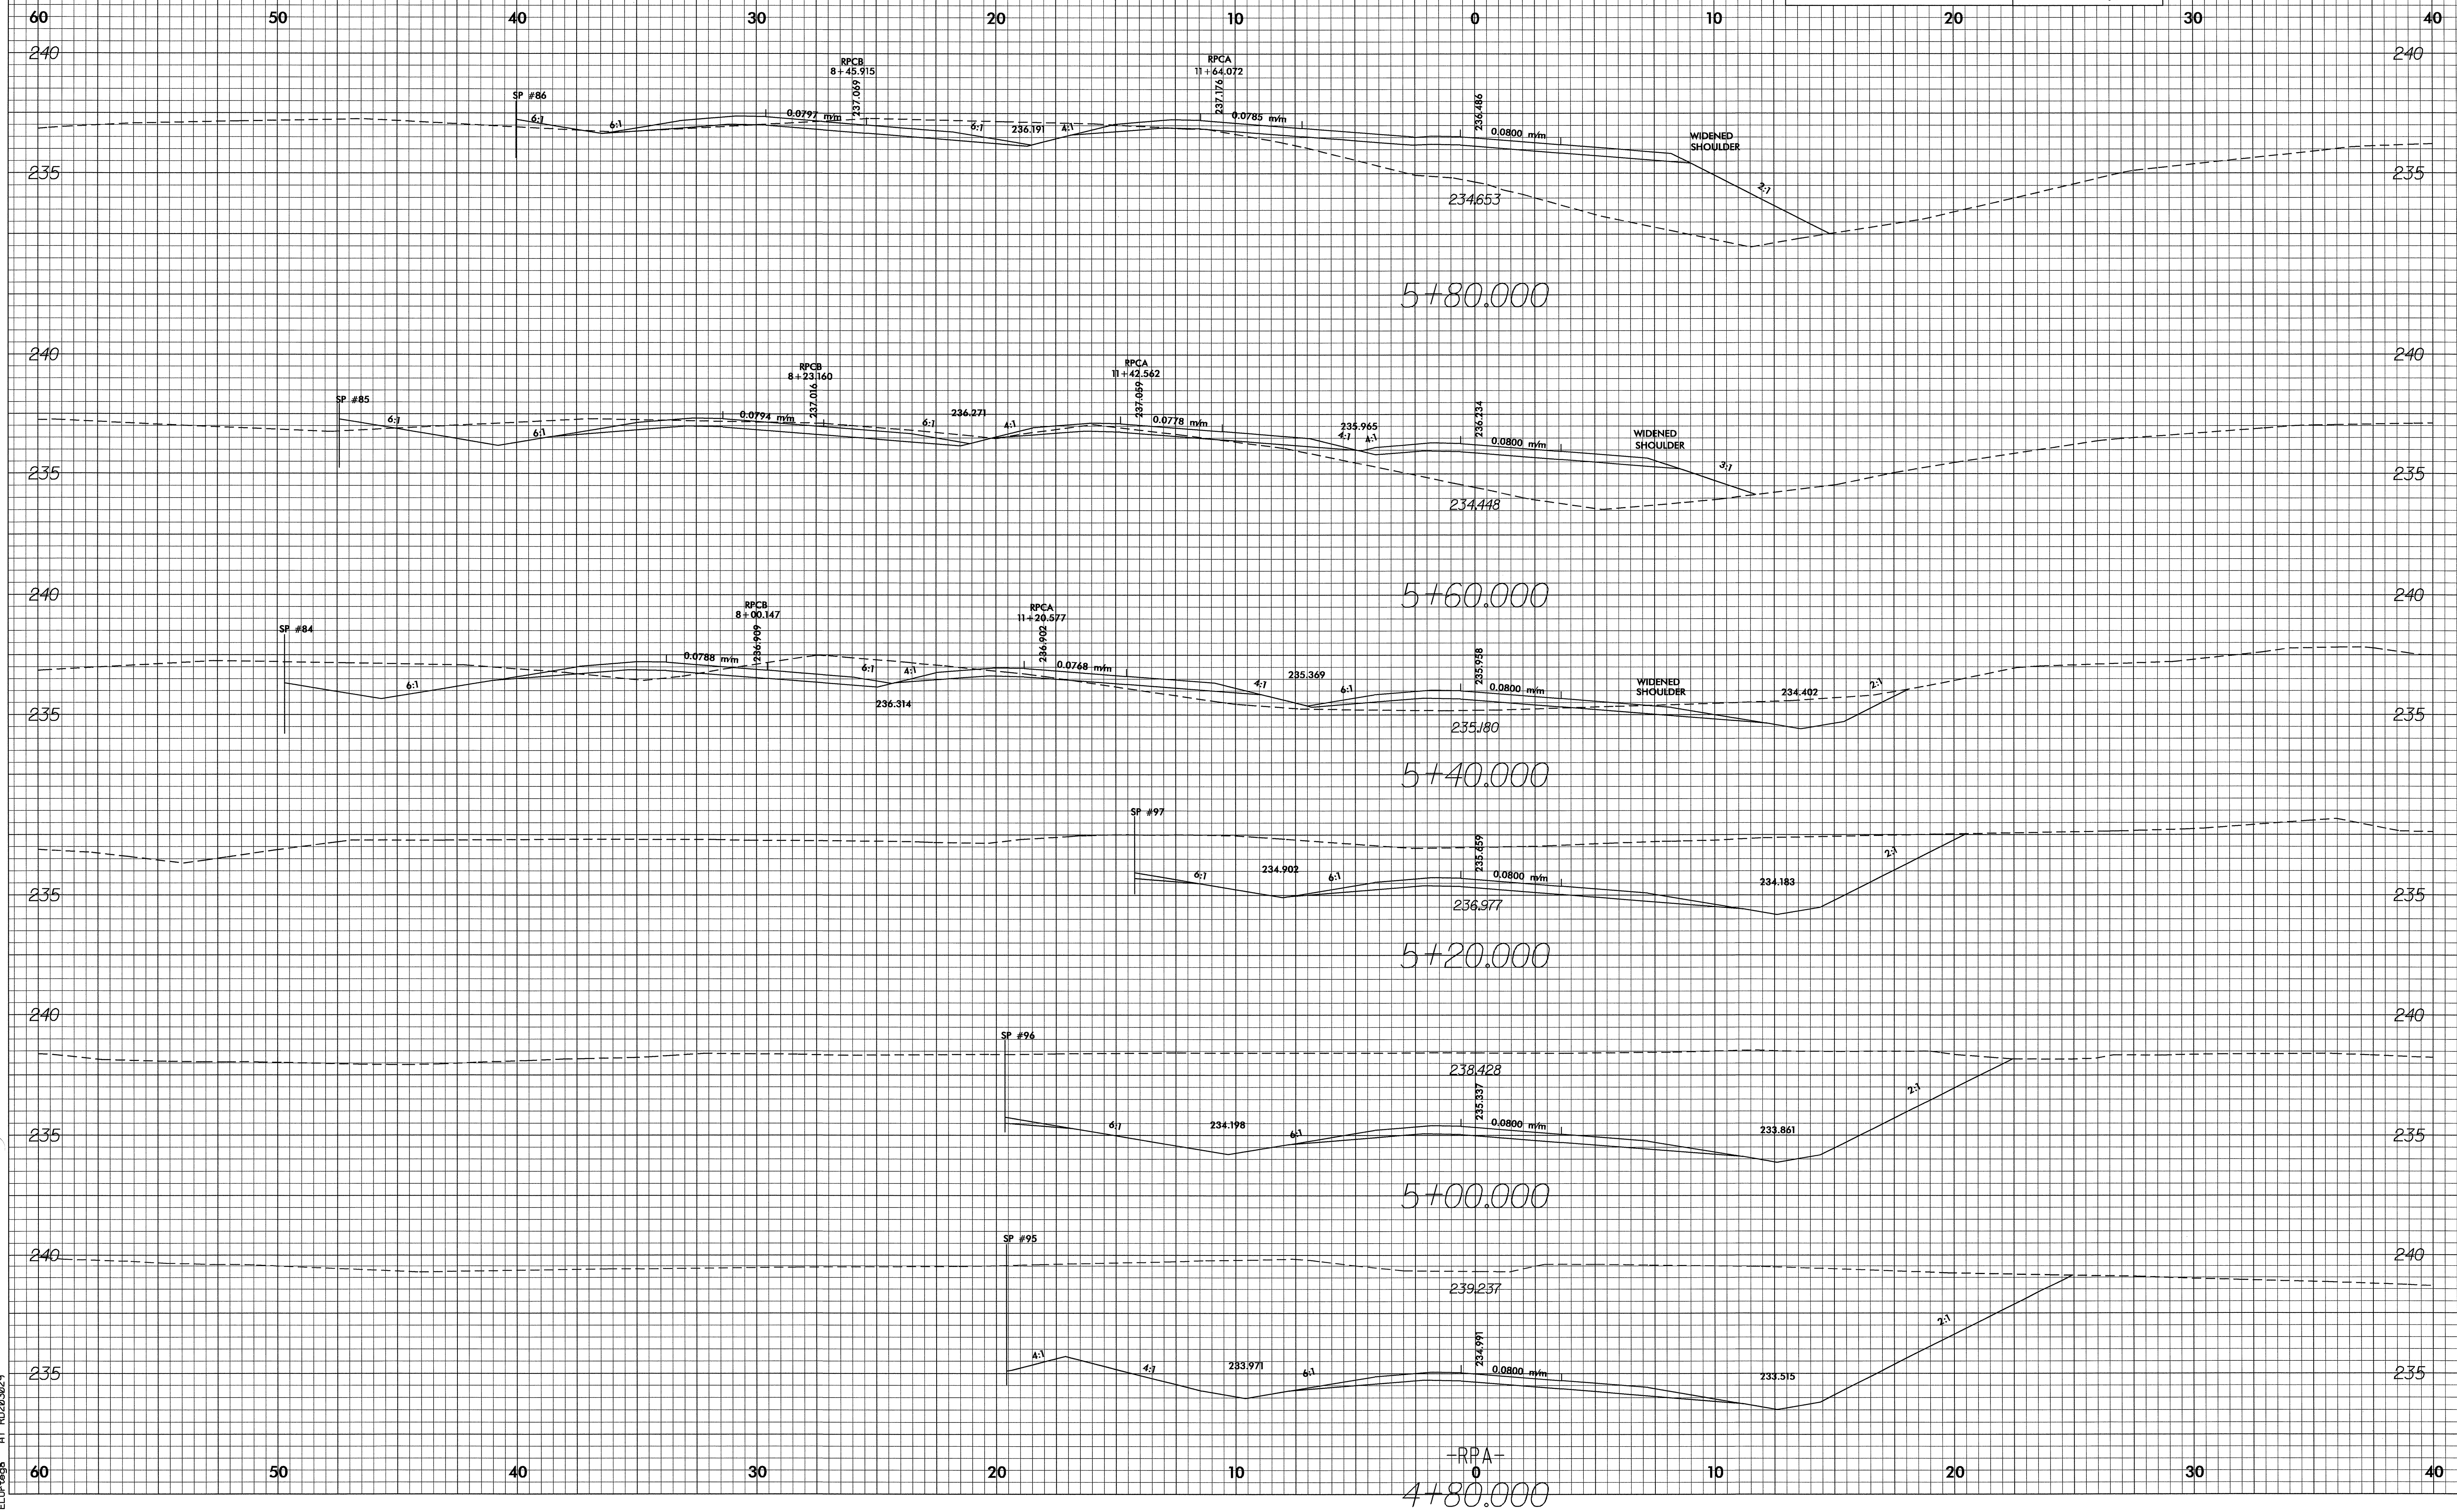

20-SEP-2004 15:03
ELDT.ecp A:\RPA15\09oce34\09oce34.dgn