



10/26/04

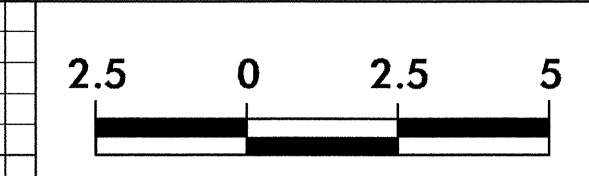

PROJECT REFERENCE NO.	SHEET NO.
R-2206AA	X-15

60 50 40 30 20 10 0 10 20 30 40

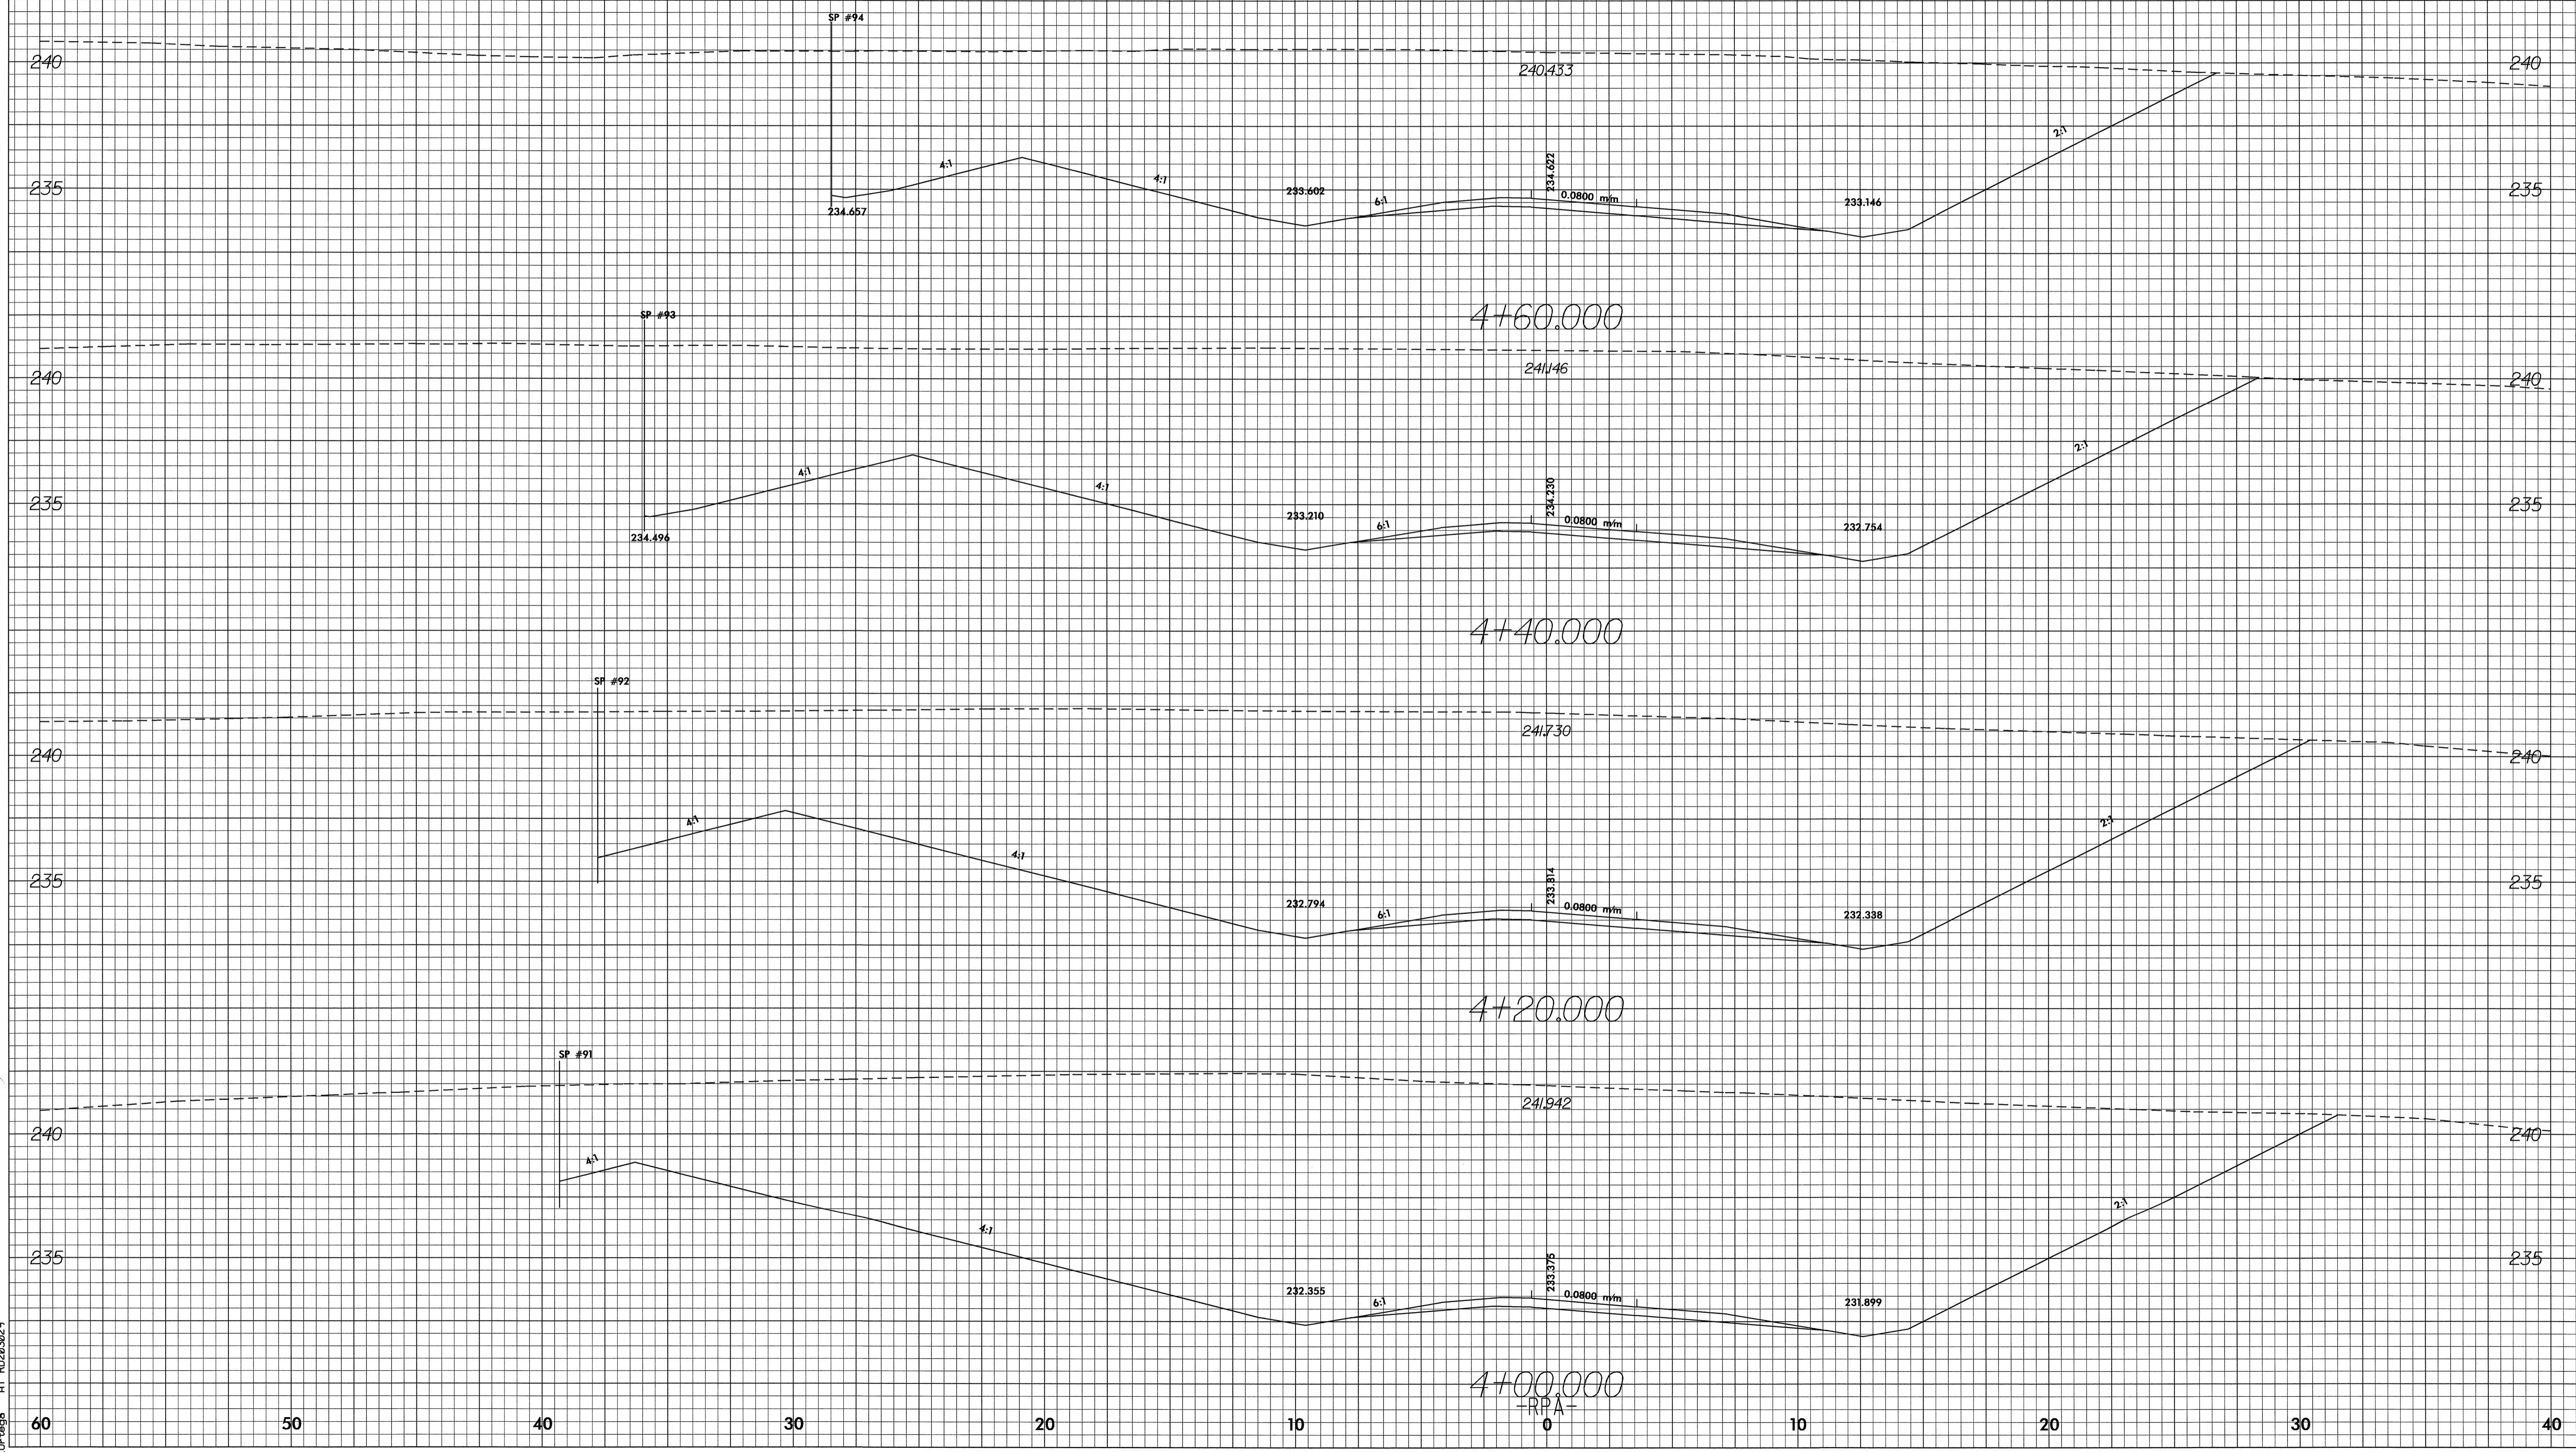

20-SEP-2004 15:38
ELO-terra AT 10/26/04 10:26:38 - pl.dgn