



10/16/04

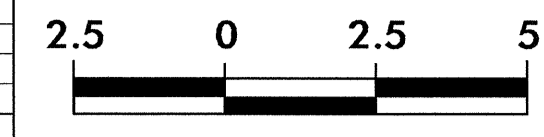

PROJECT REFERENCE NO.	SHEET NO.
R-2206AA	X-14

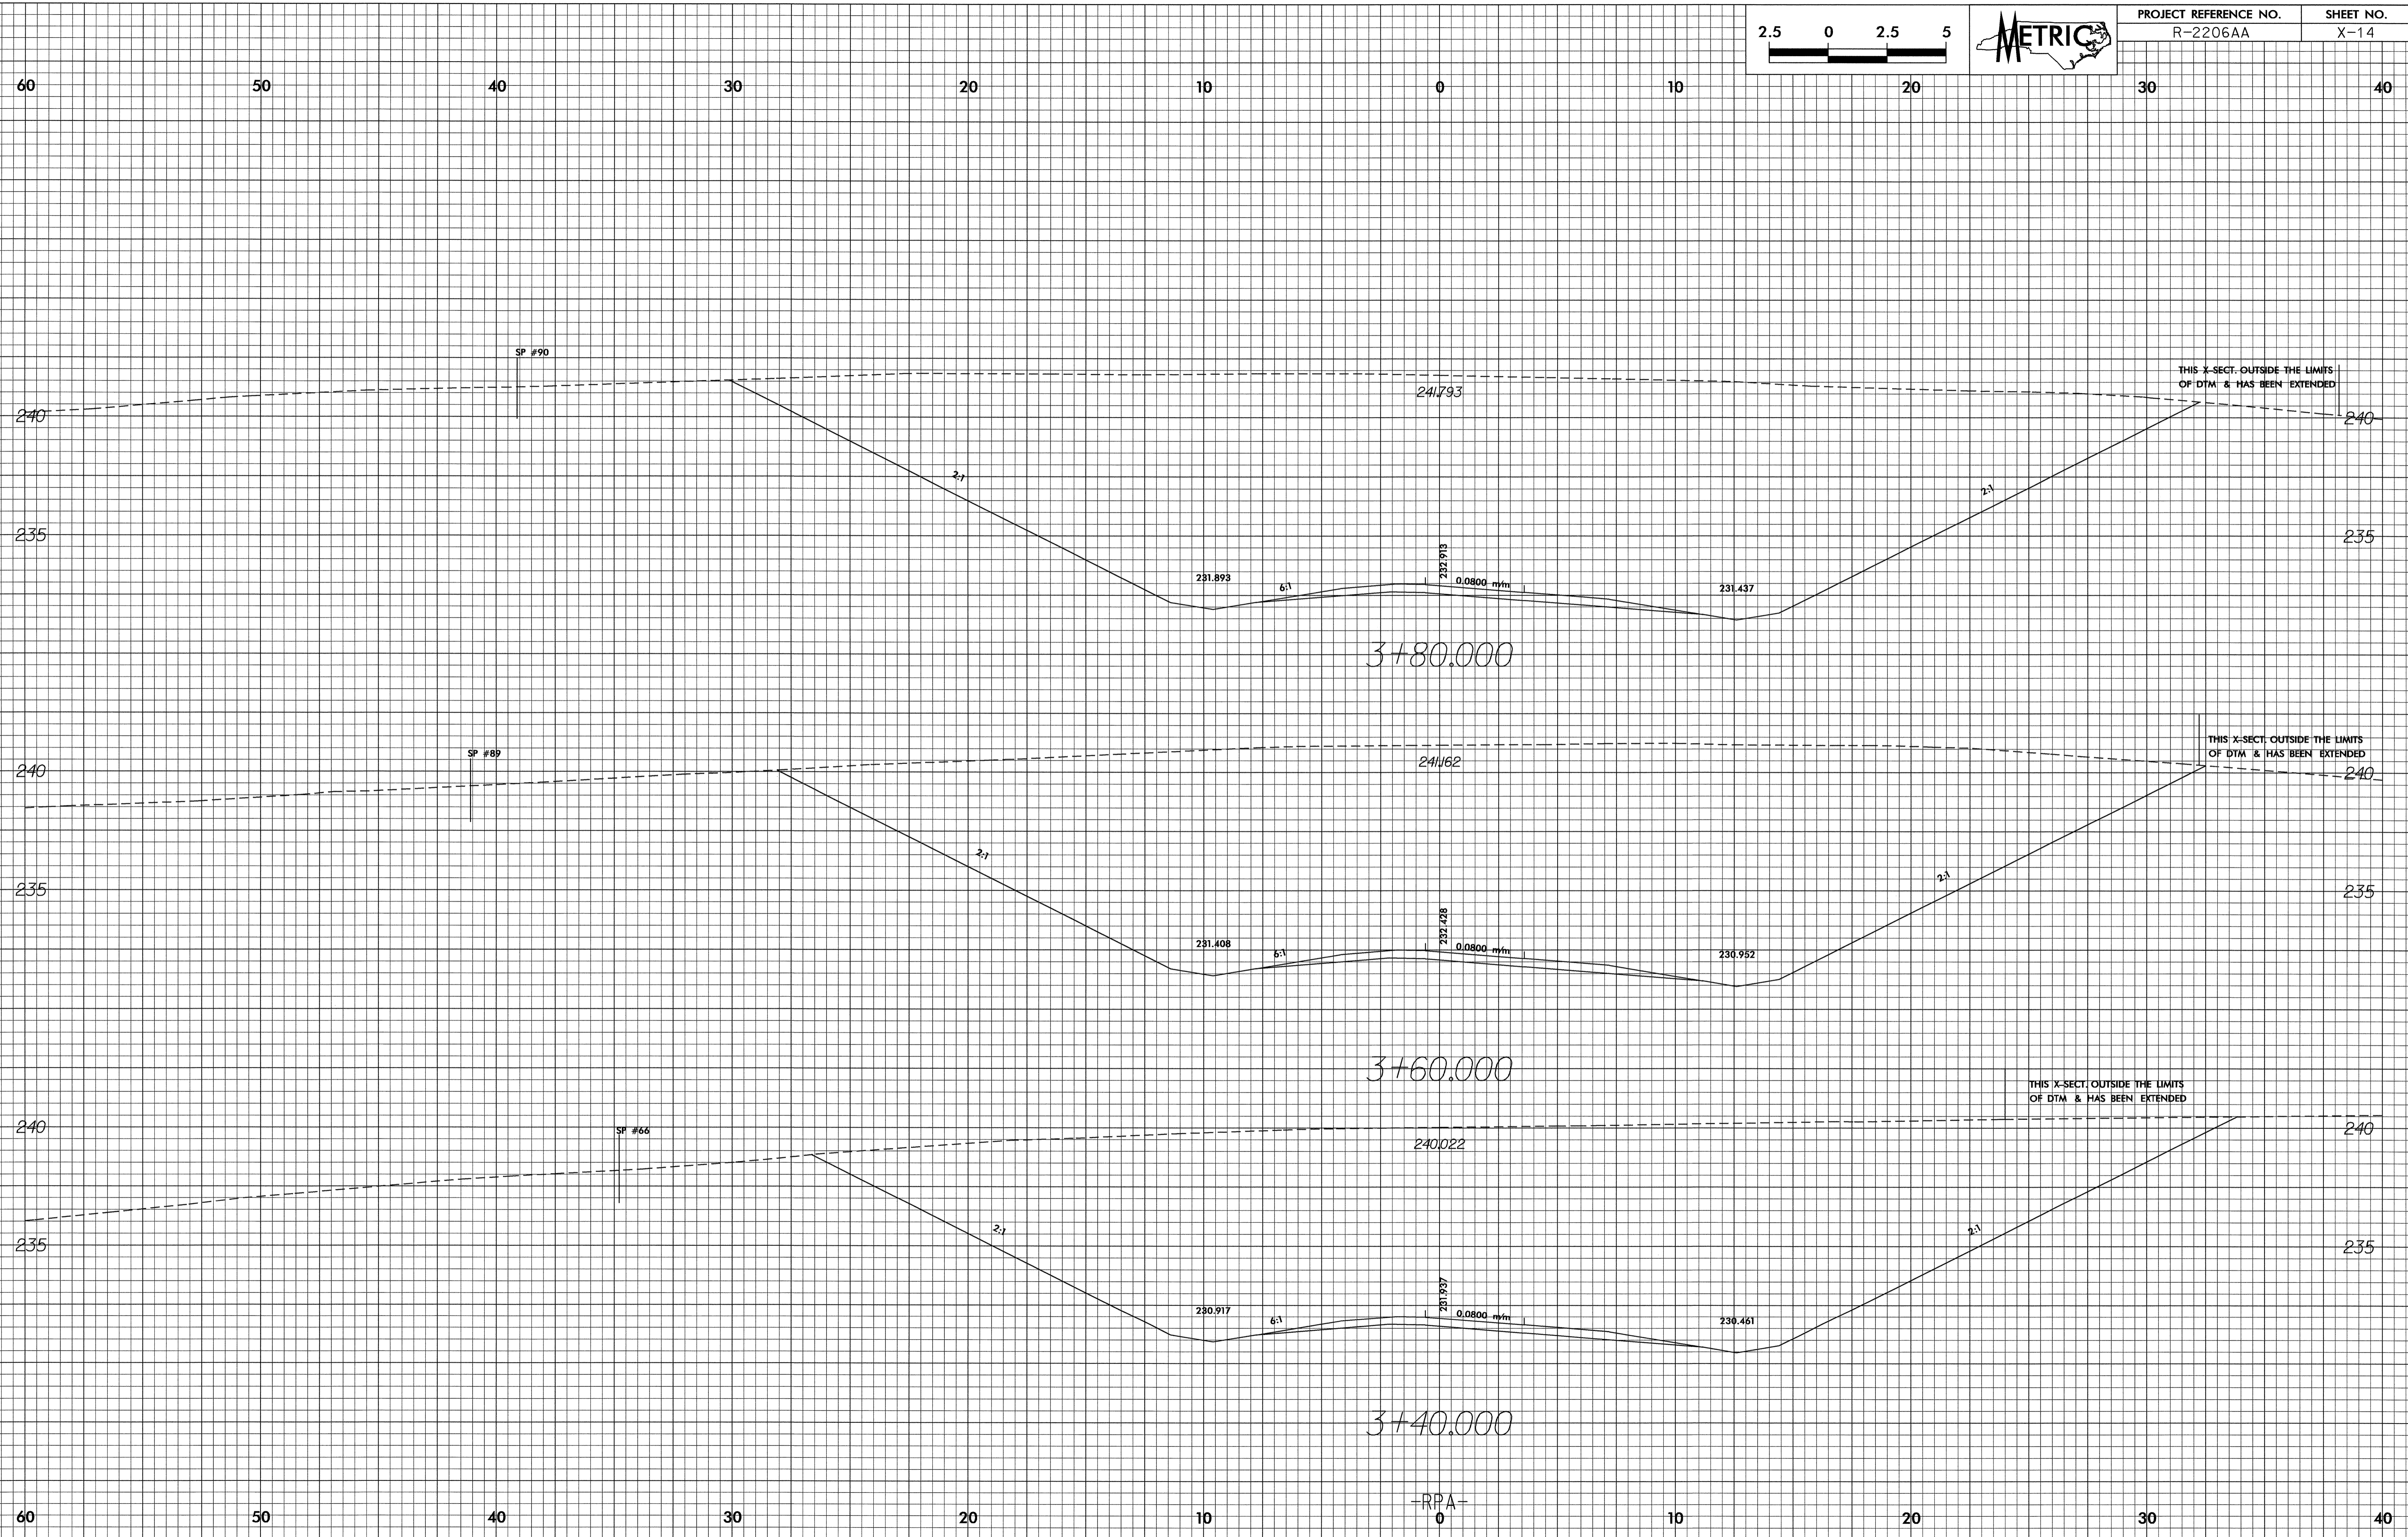

20-SEP-2004 15:38
ELOrtega AT 10330229.plt.dgn