



10/26/04

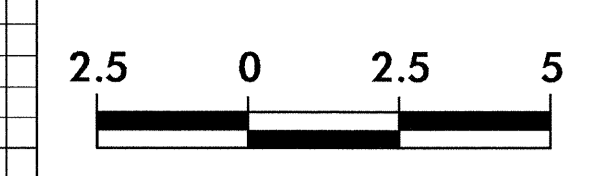

PROJECT REFERENCE NO. R-2206AA	SHEET NO. X-13
-----------------------------------	-------------------

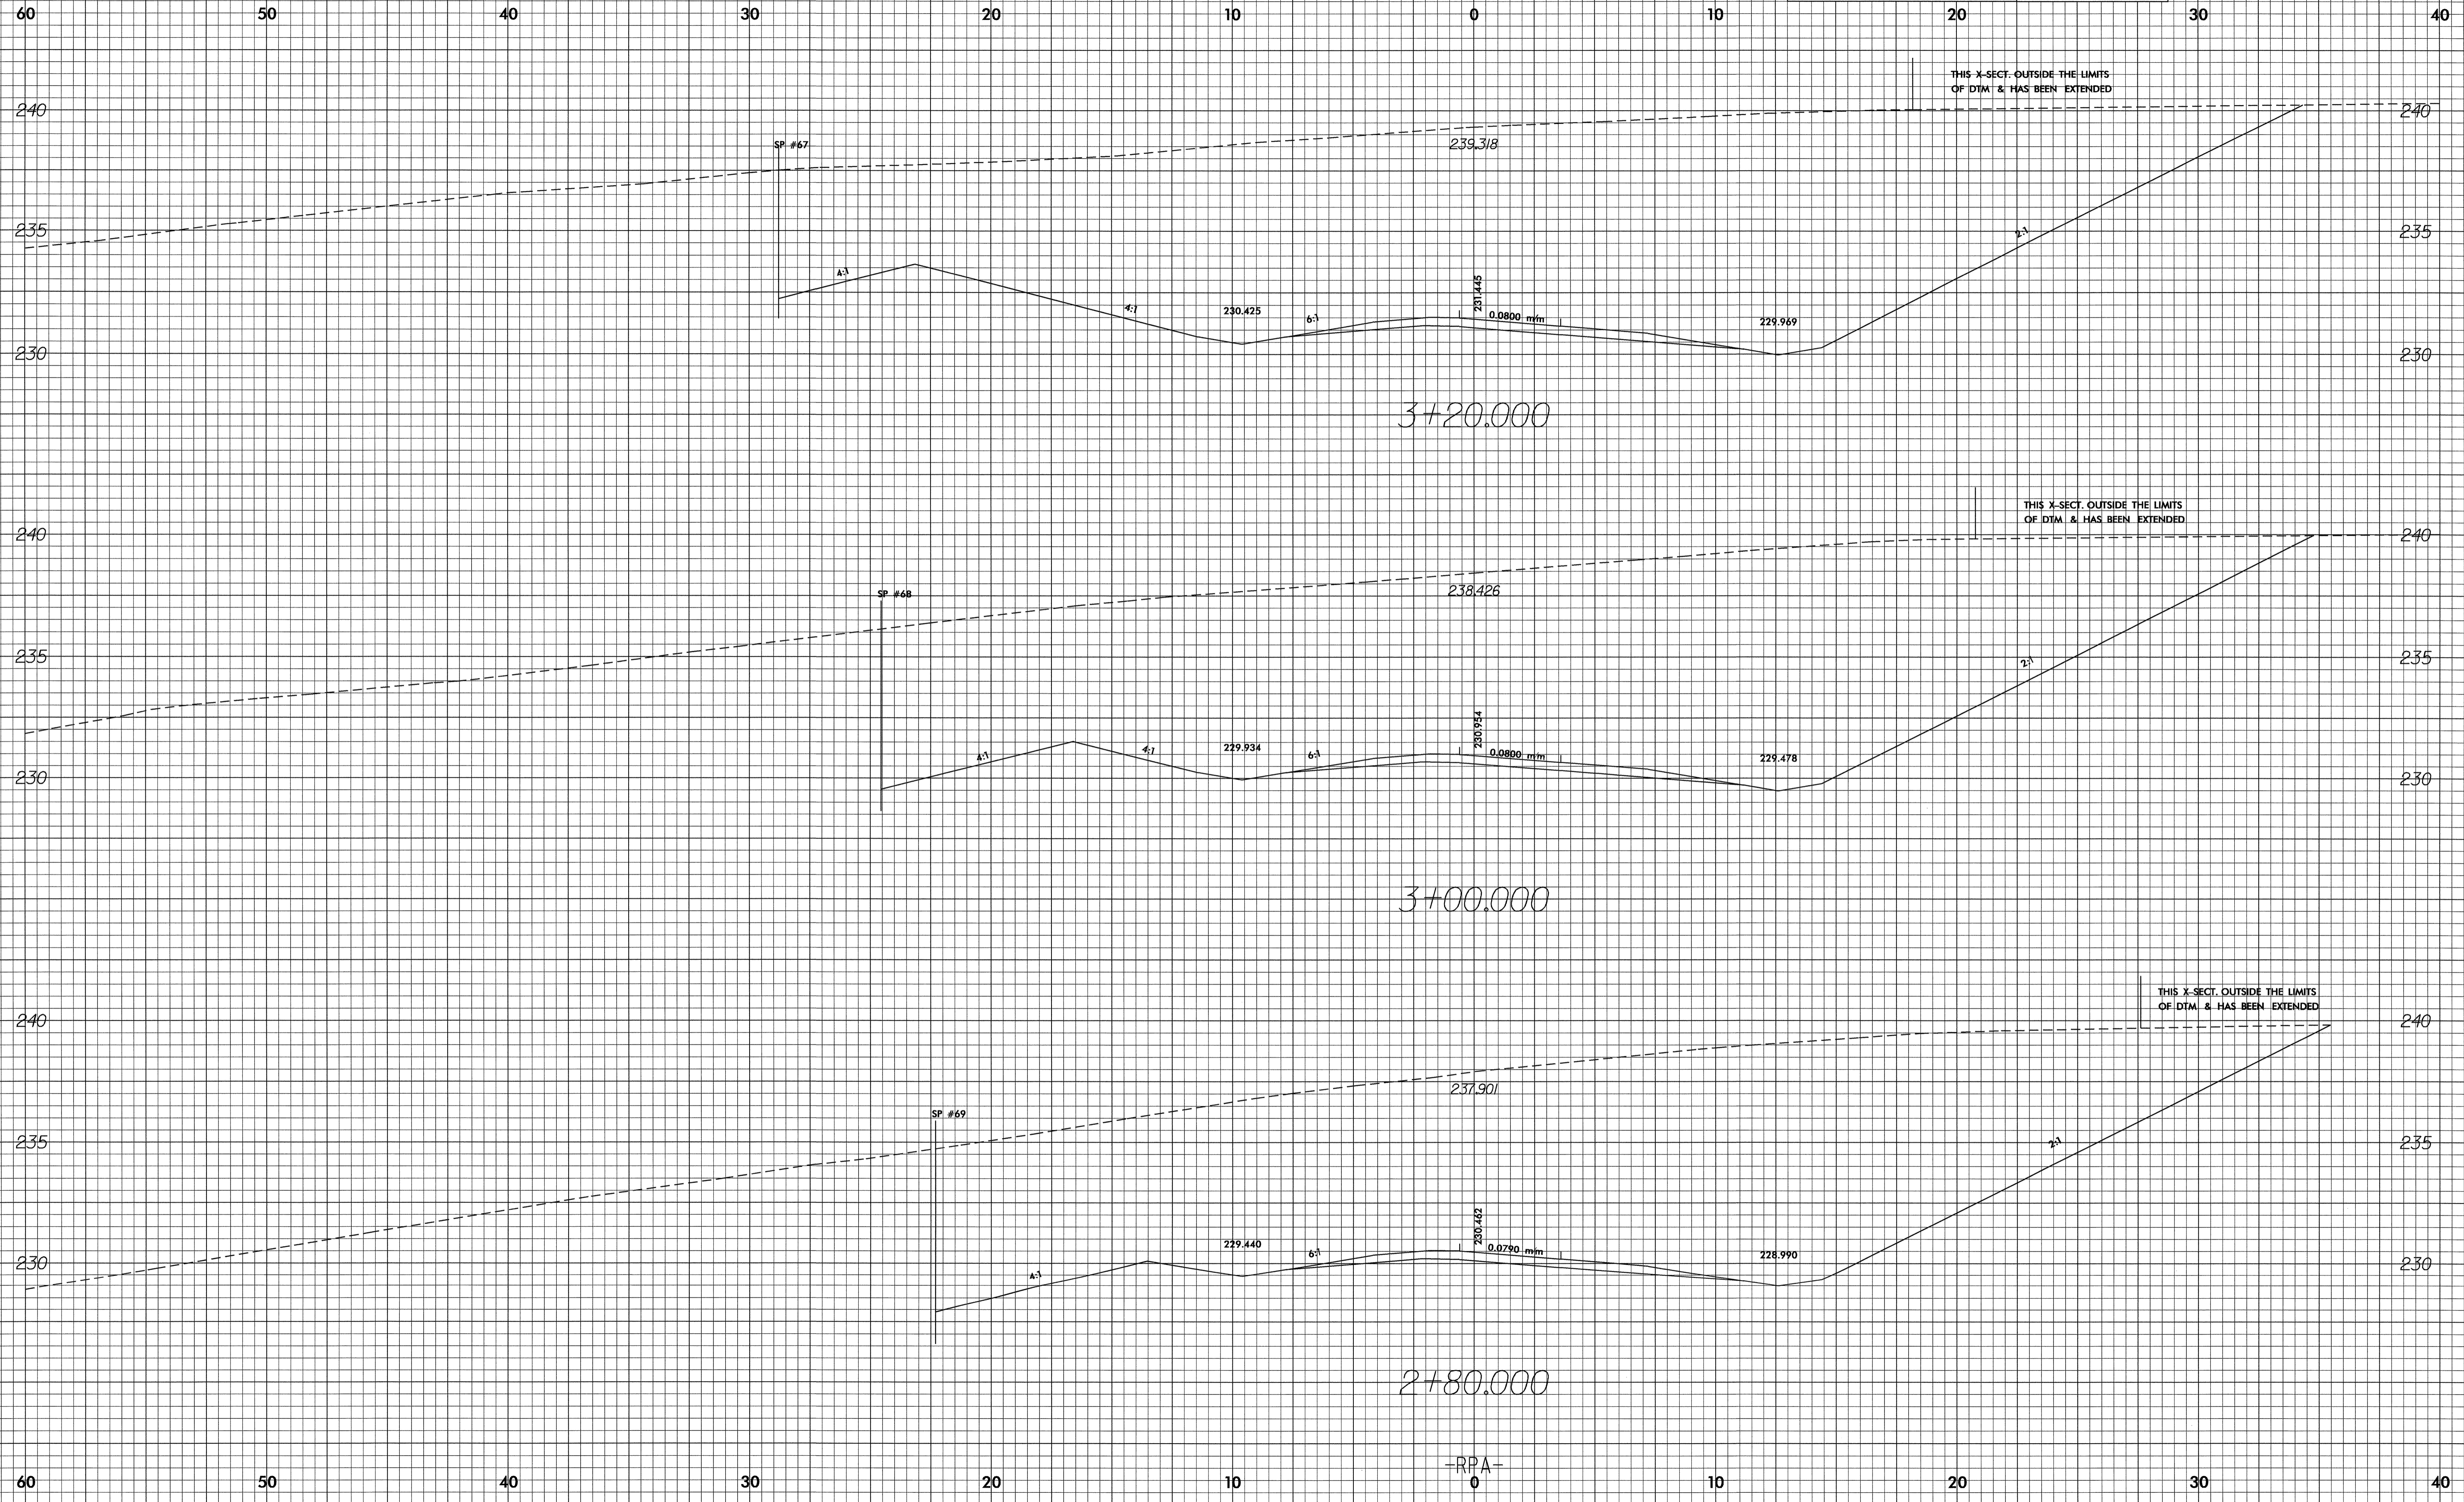

20-SEP-2004 15:35  
ELOrtega.dgn