



10/26/08

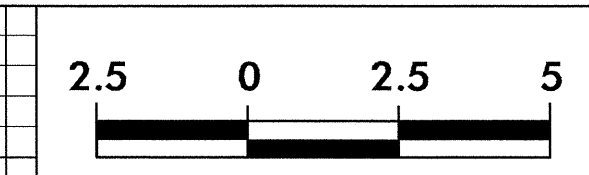

PROJECT REFERENCE NO. R-2206AA	SHEET NO. X-12
-----------------------------------	-------------------

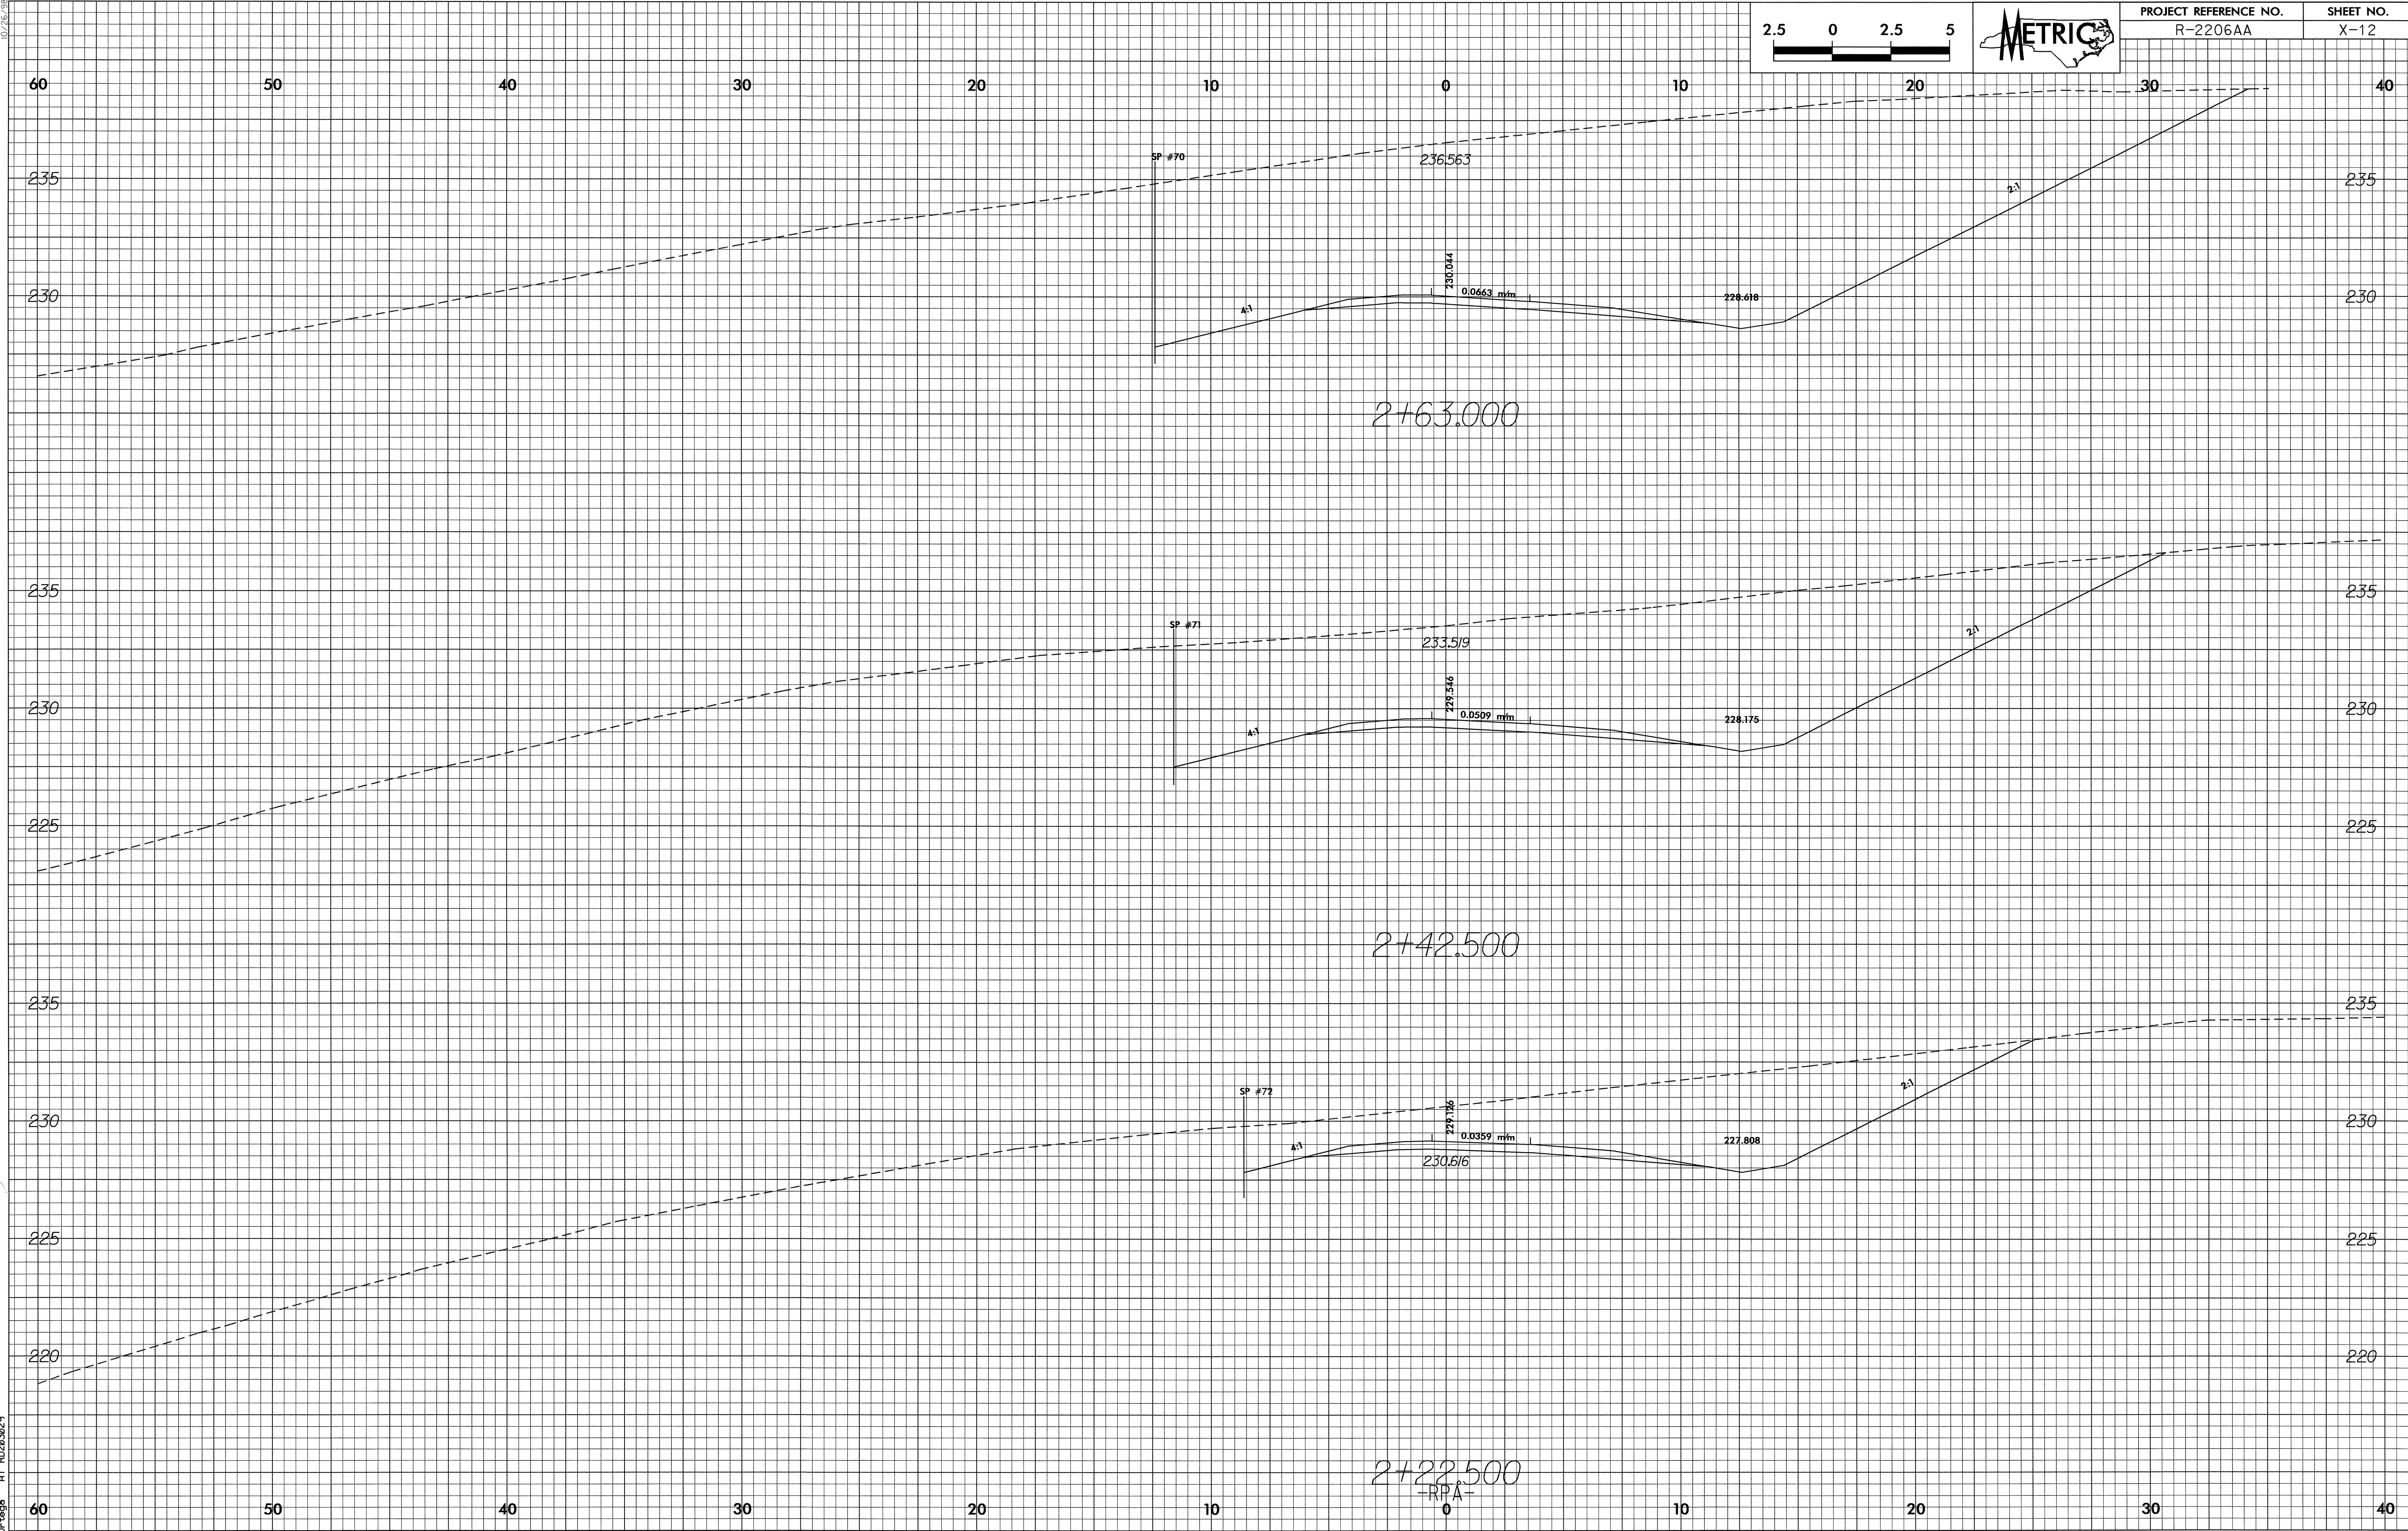

20-SEP-2004 15:35  
E:\Ortega A\RD203029\3029-  
ELOrtega A\RD203029-  
xp1.dgn