



10/26/08

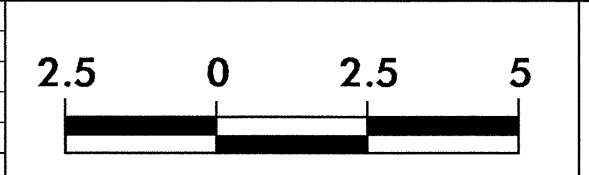

PROJECT REFERENCE NO.	SHEET NO.
R-2206AA	X-10

50 40 30 20 10 0 10 20 30 40

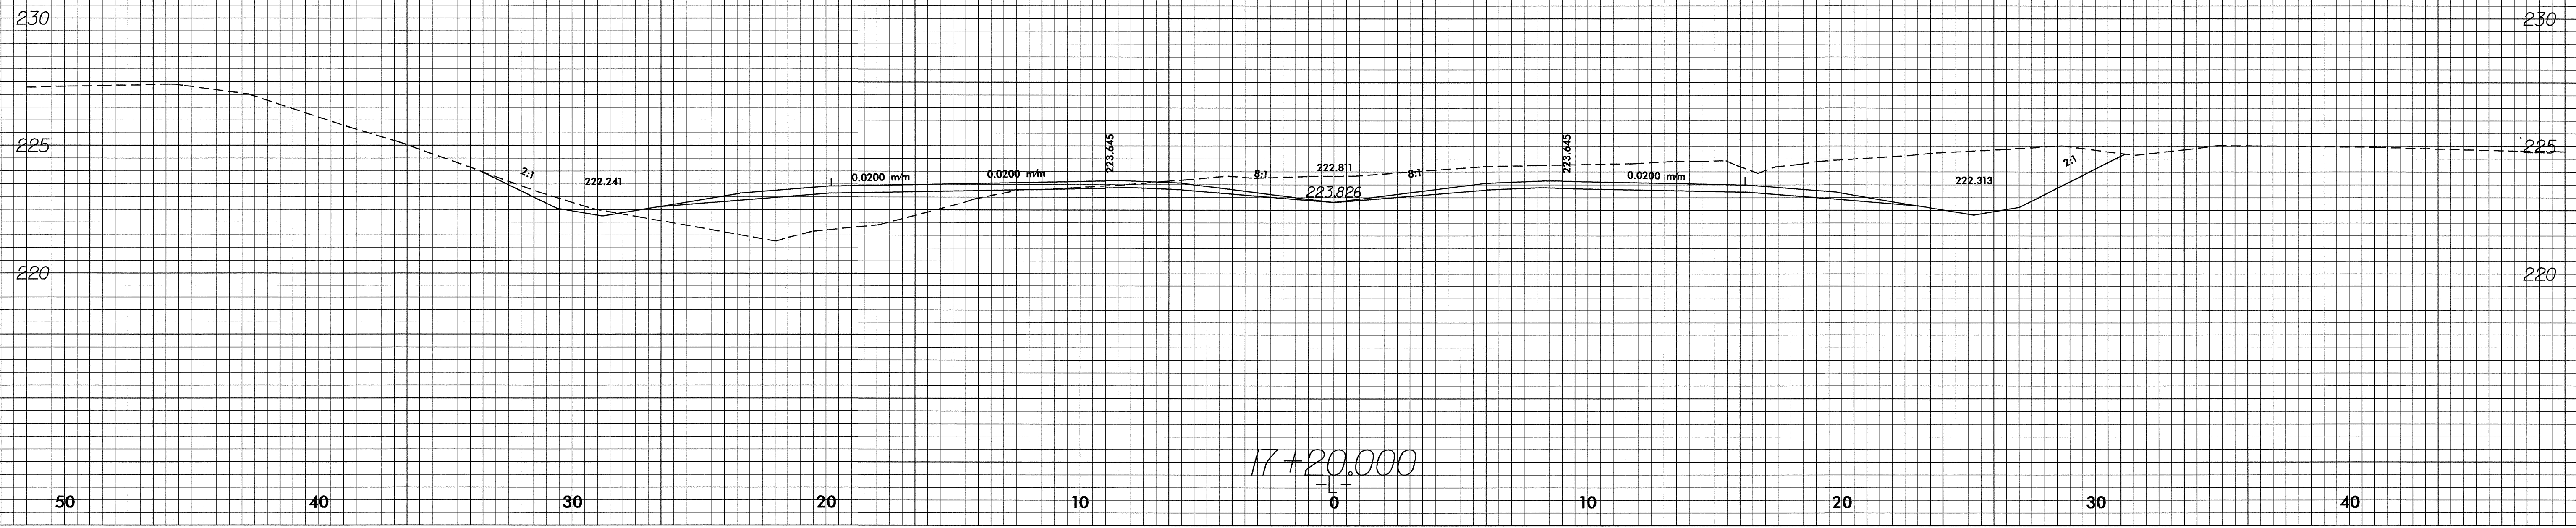

20-SEP-2004 15:35
EL0-tecp AT RD203029.dgn