



0.7/26.0%

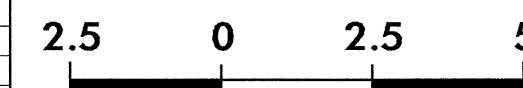


PROJECT REFERENCE NO.	SHEET NO.
R-2206AA	X-9


50 40 30 20 10 0 10 20 30 40

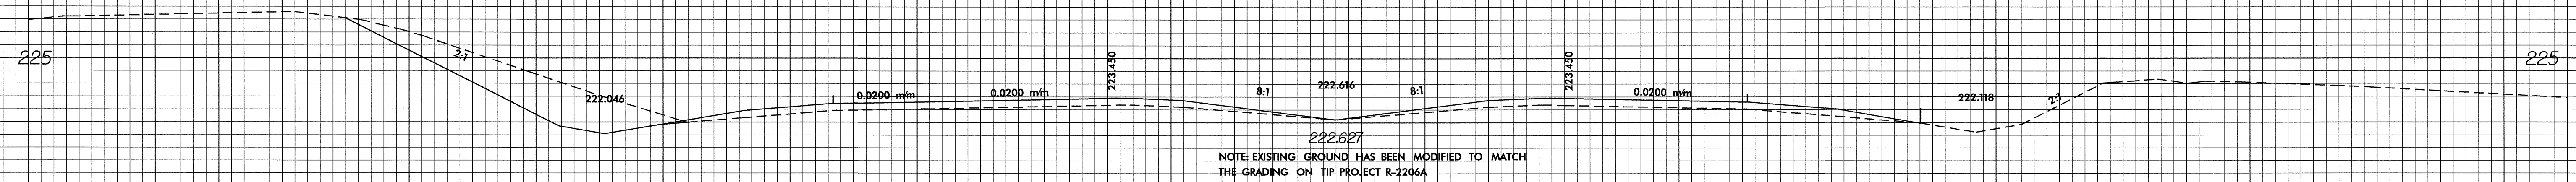


17+00.000

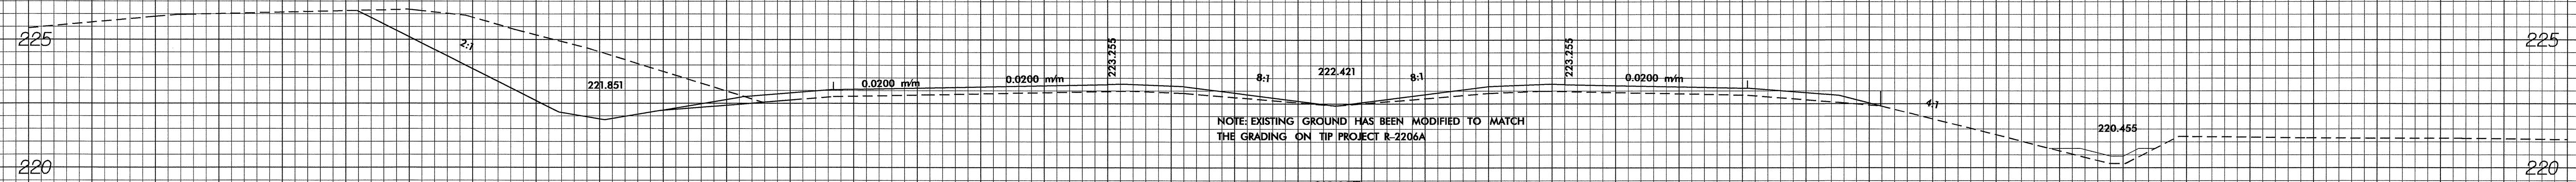

16+80.000

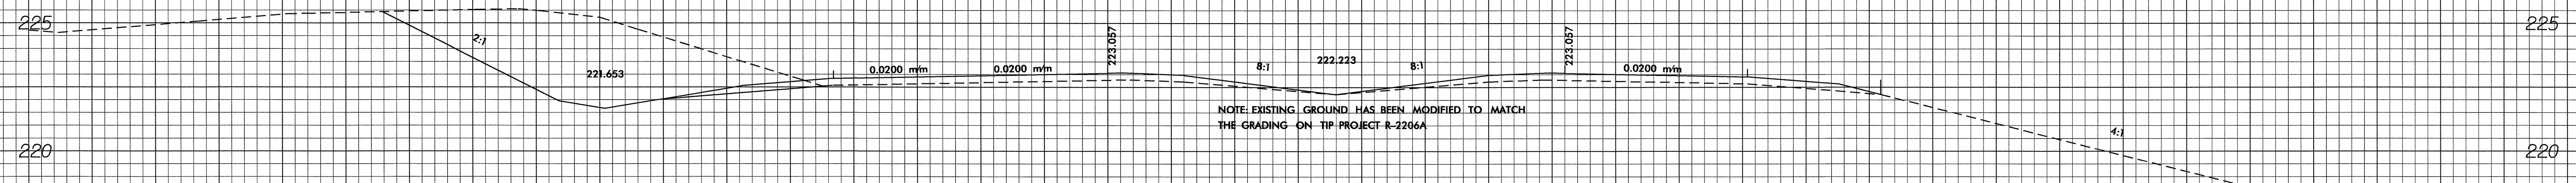

16+60.000

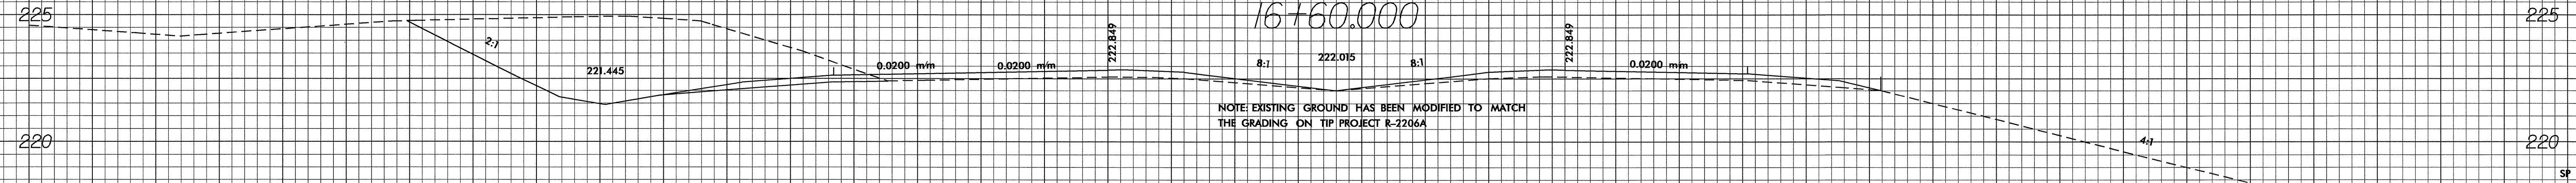

16+40.000

50 40 30 20 10 0 10 20 30 40

20-SEP-2004 15:35  
ELO-mpg AT RD2206AA.dgn

SP #7