



10/26/08

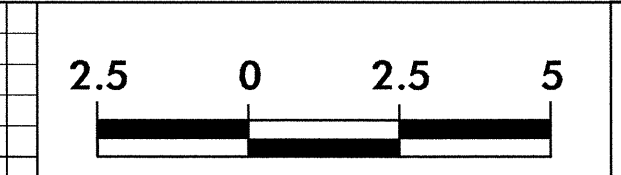

PROJECT REFERENCE NO.	SHEET NO.
R-2206AA	X-8

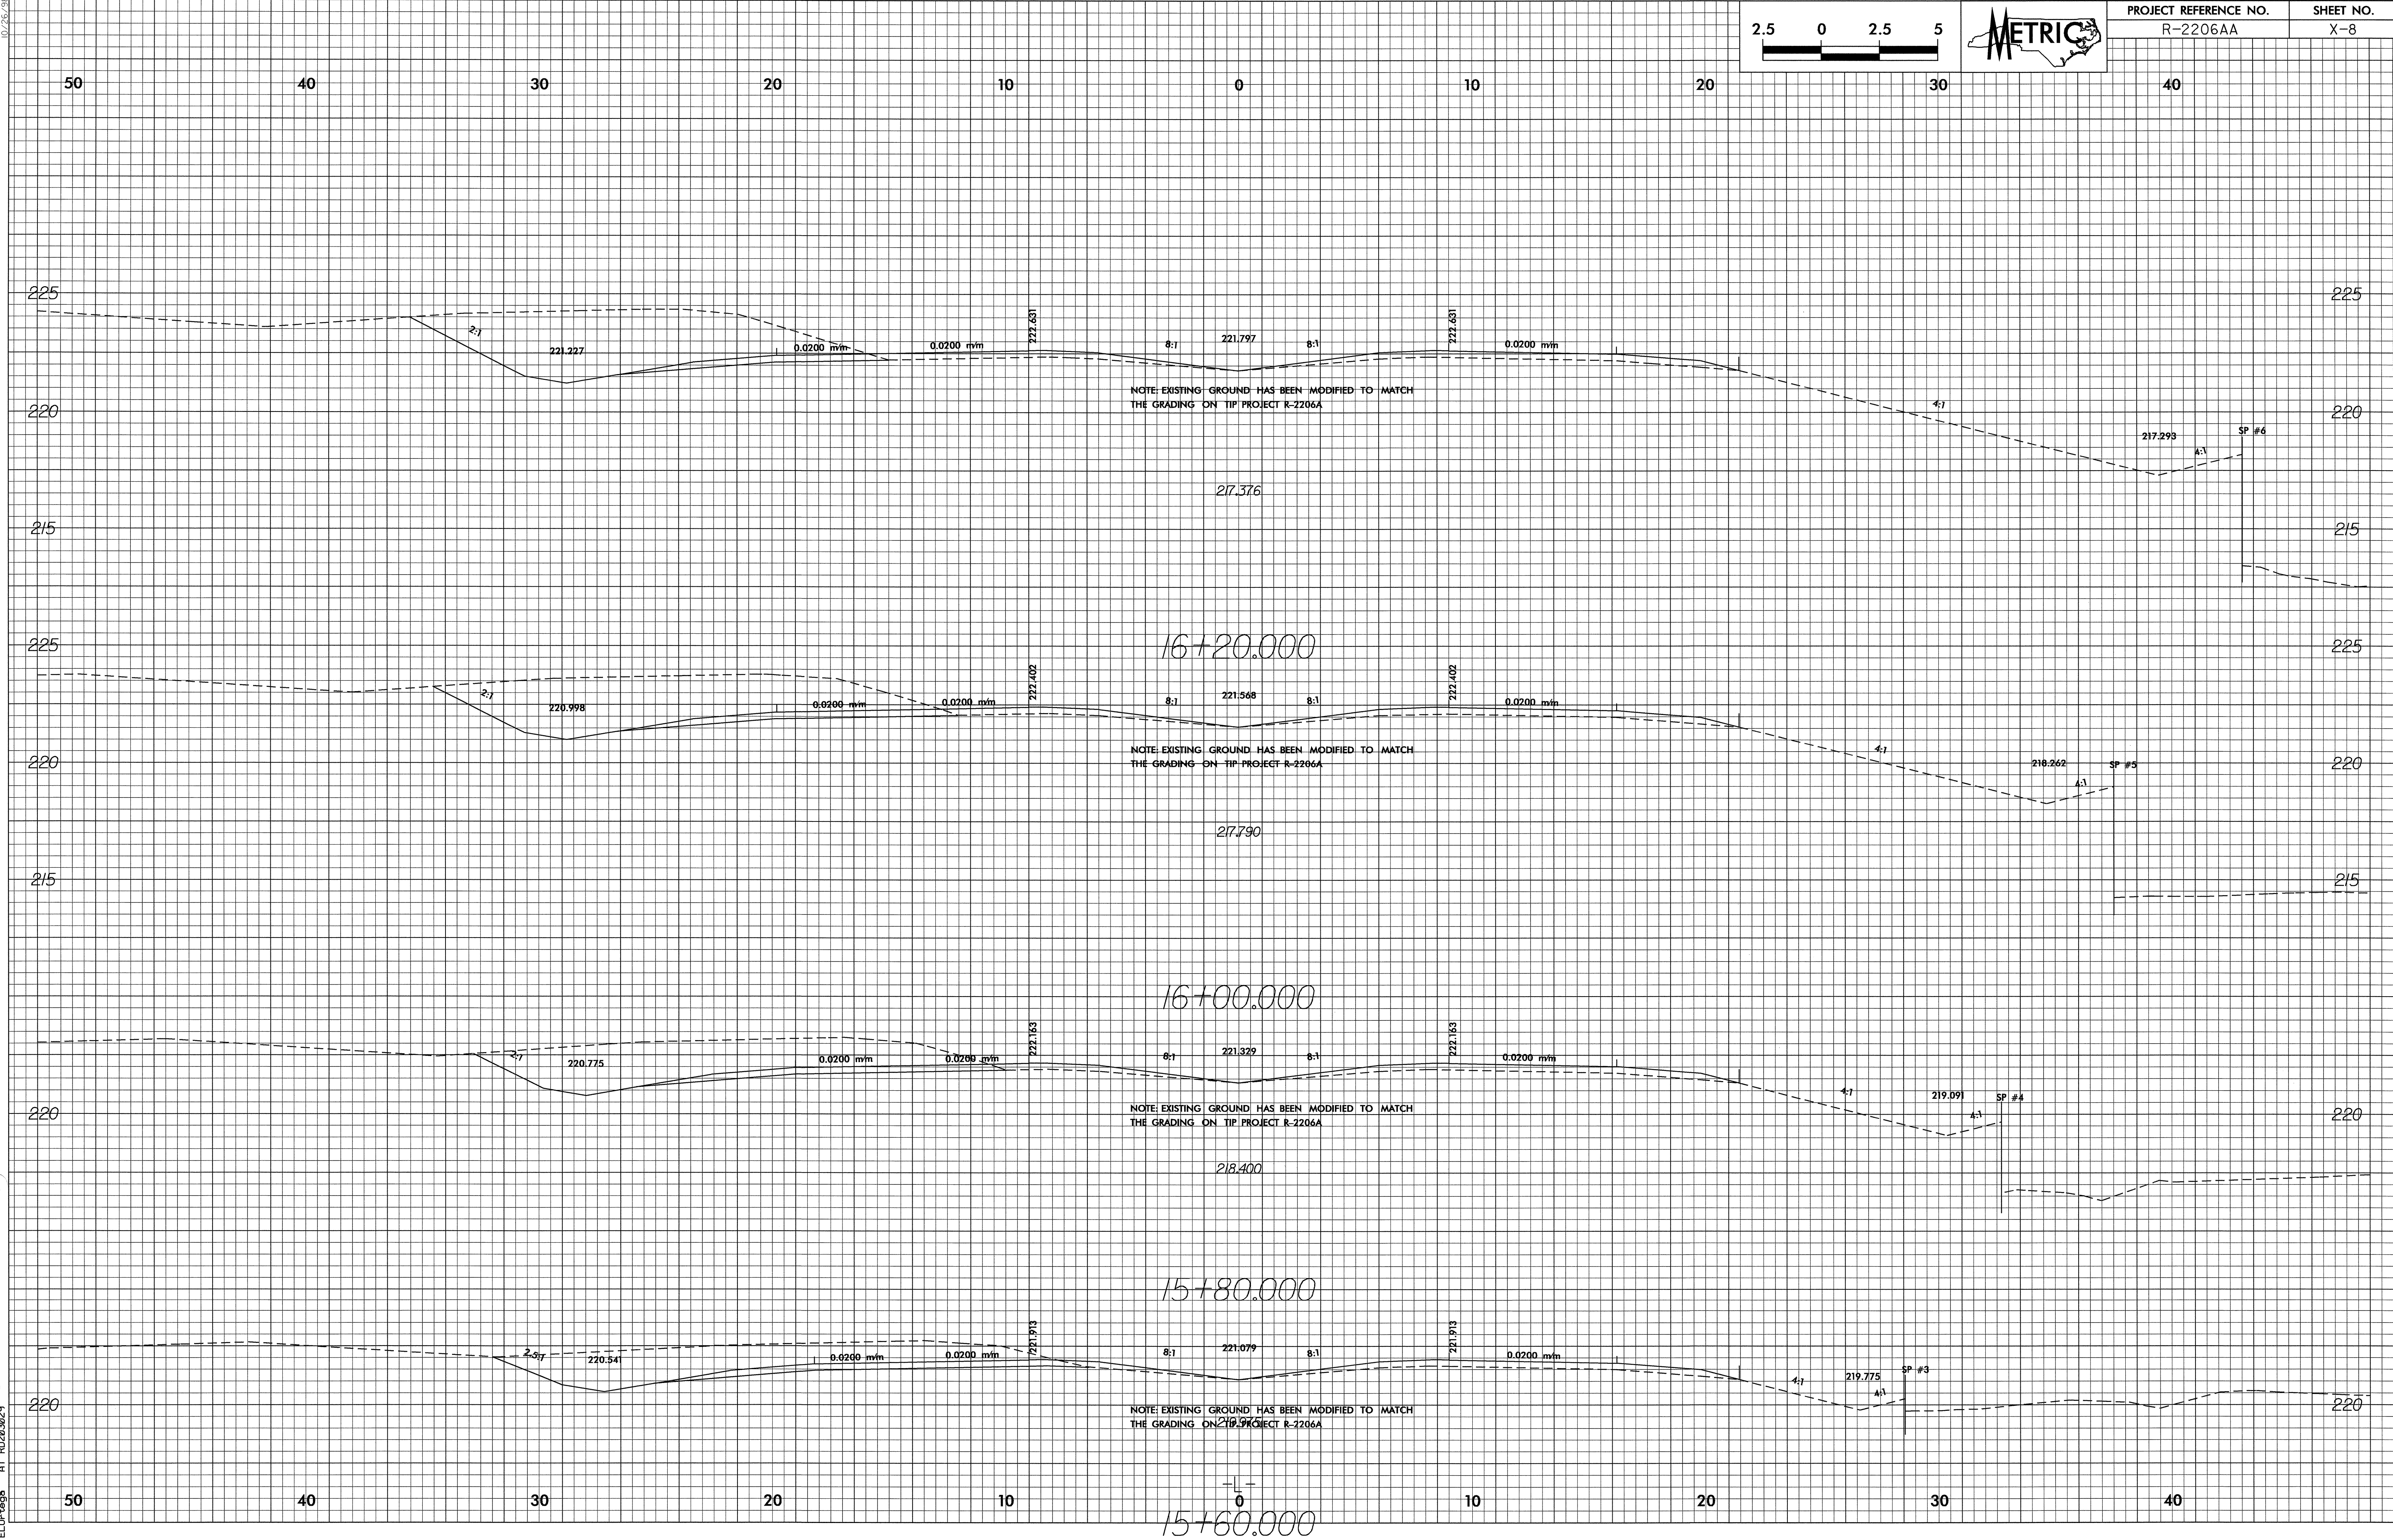

20-SEP-2004 15:35
ELD:\tecp AT 10/26/08