
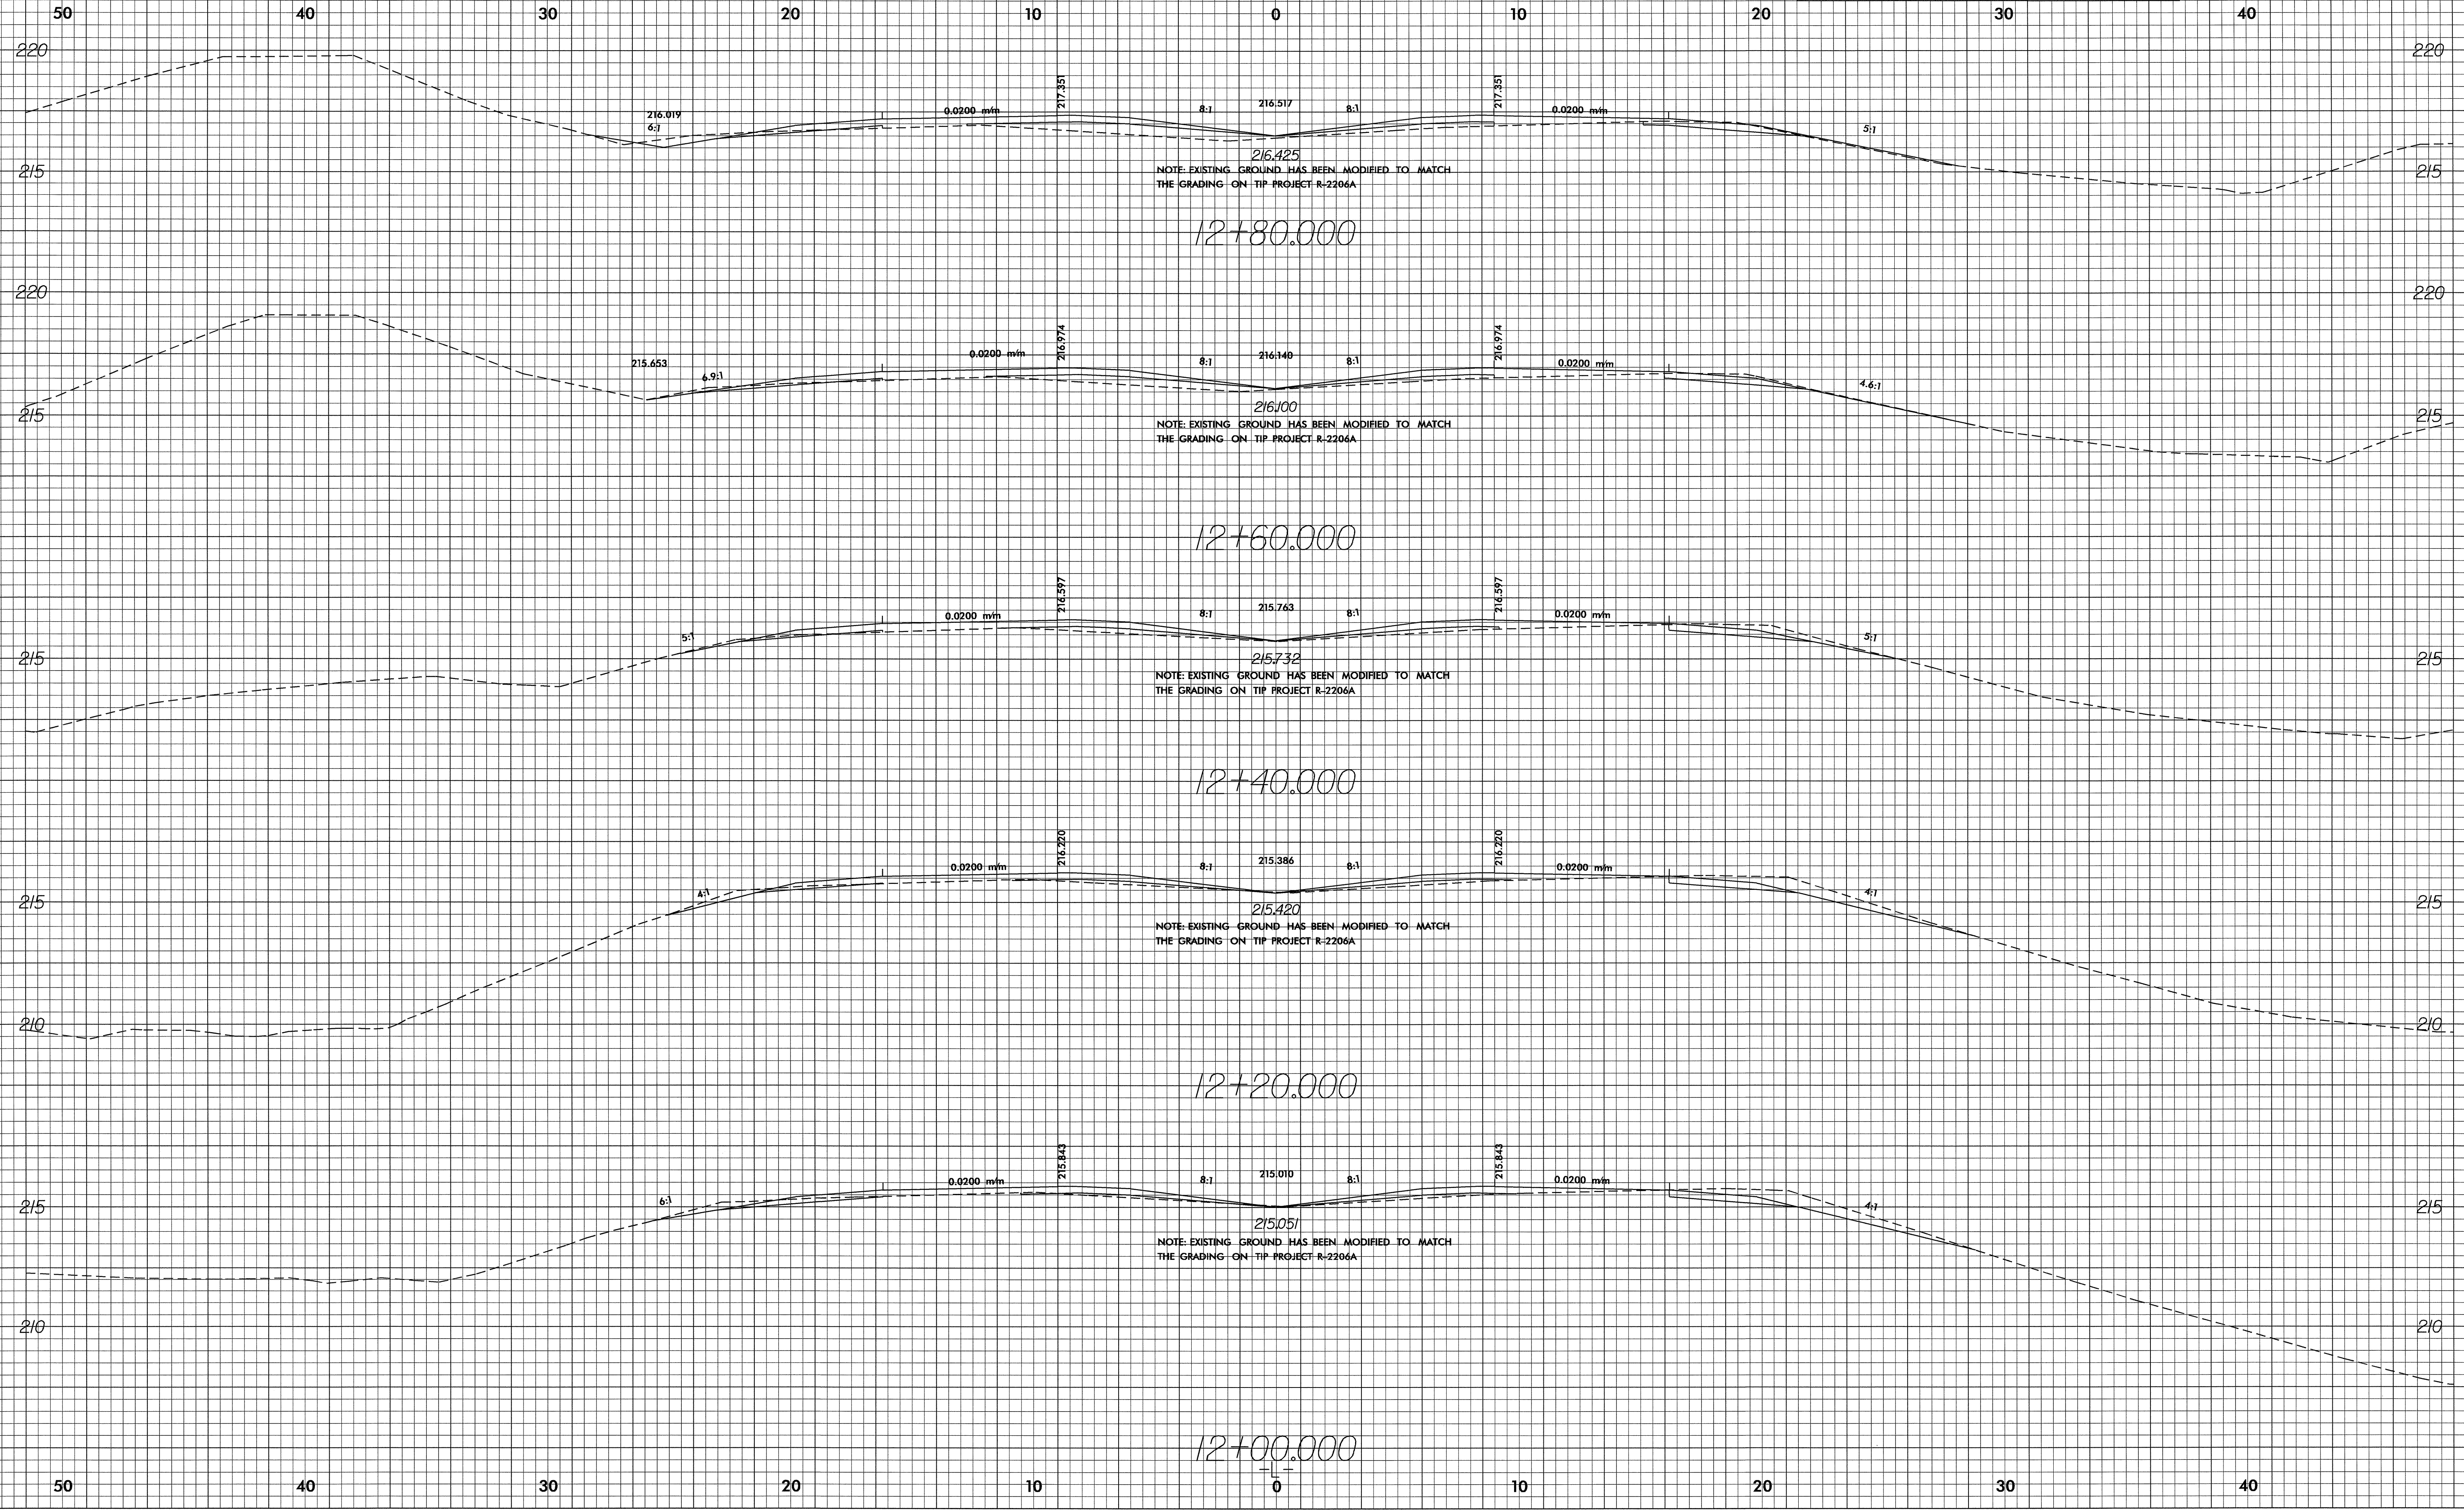


10.26.08

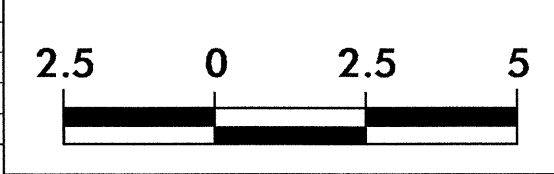

20-SEP-2004 15:34
ELD:reg AT 10.26.08