



10/26/08

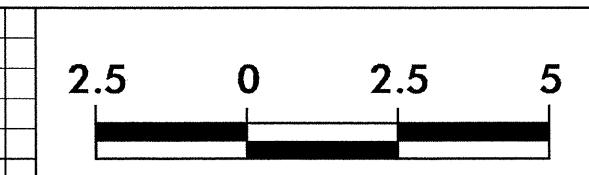

PROJECT REFERENCE NO.	SHEET NO.
R-2206AA	X-4

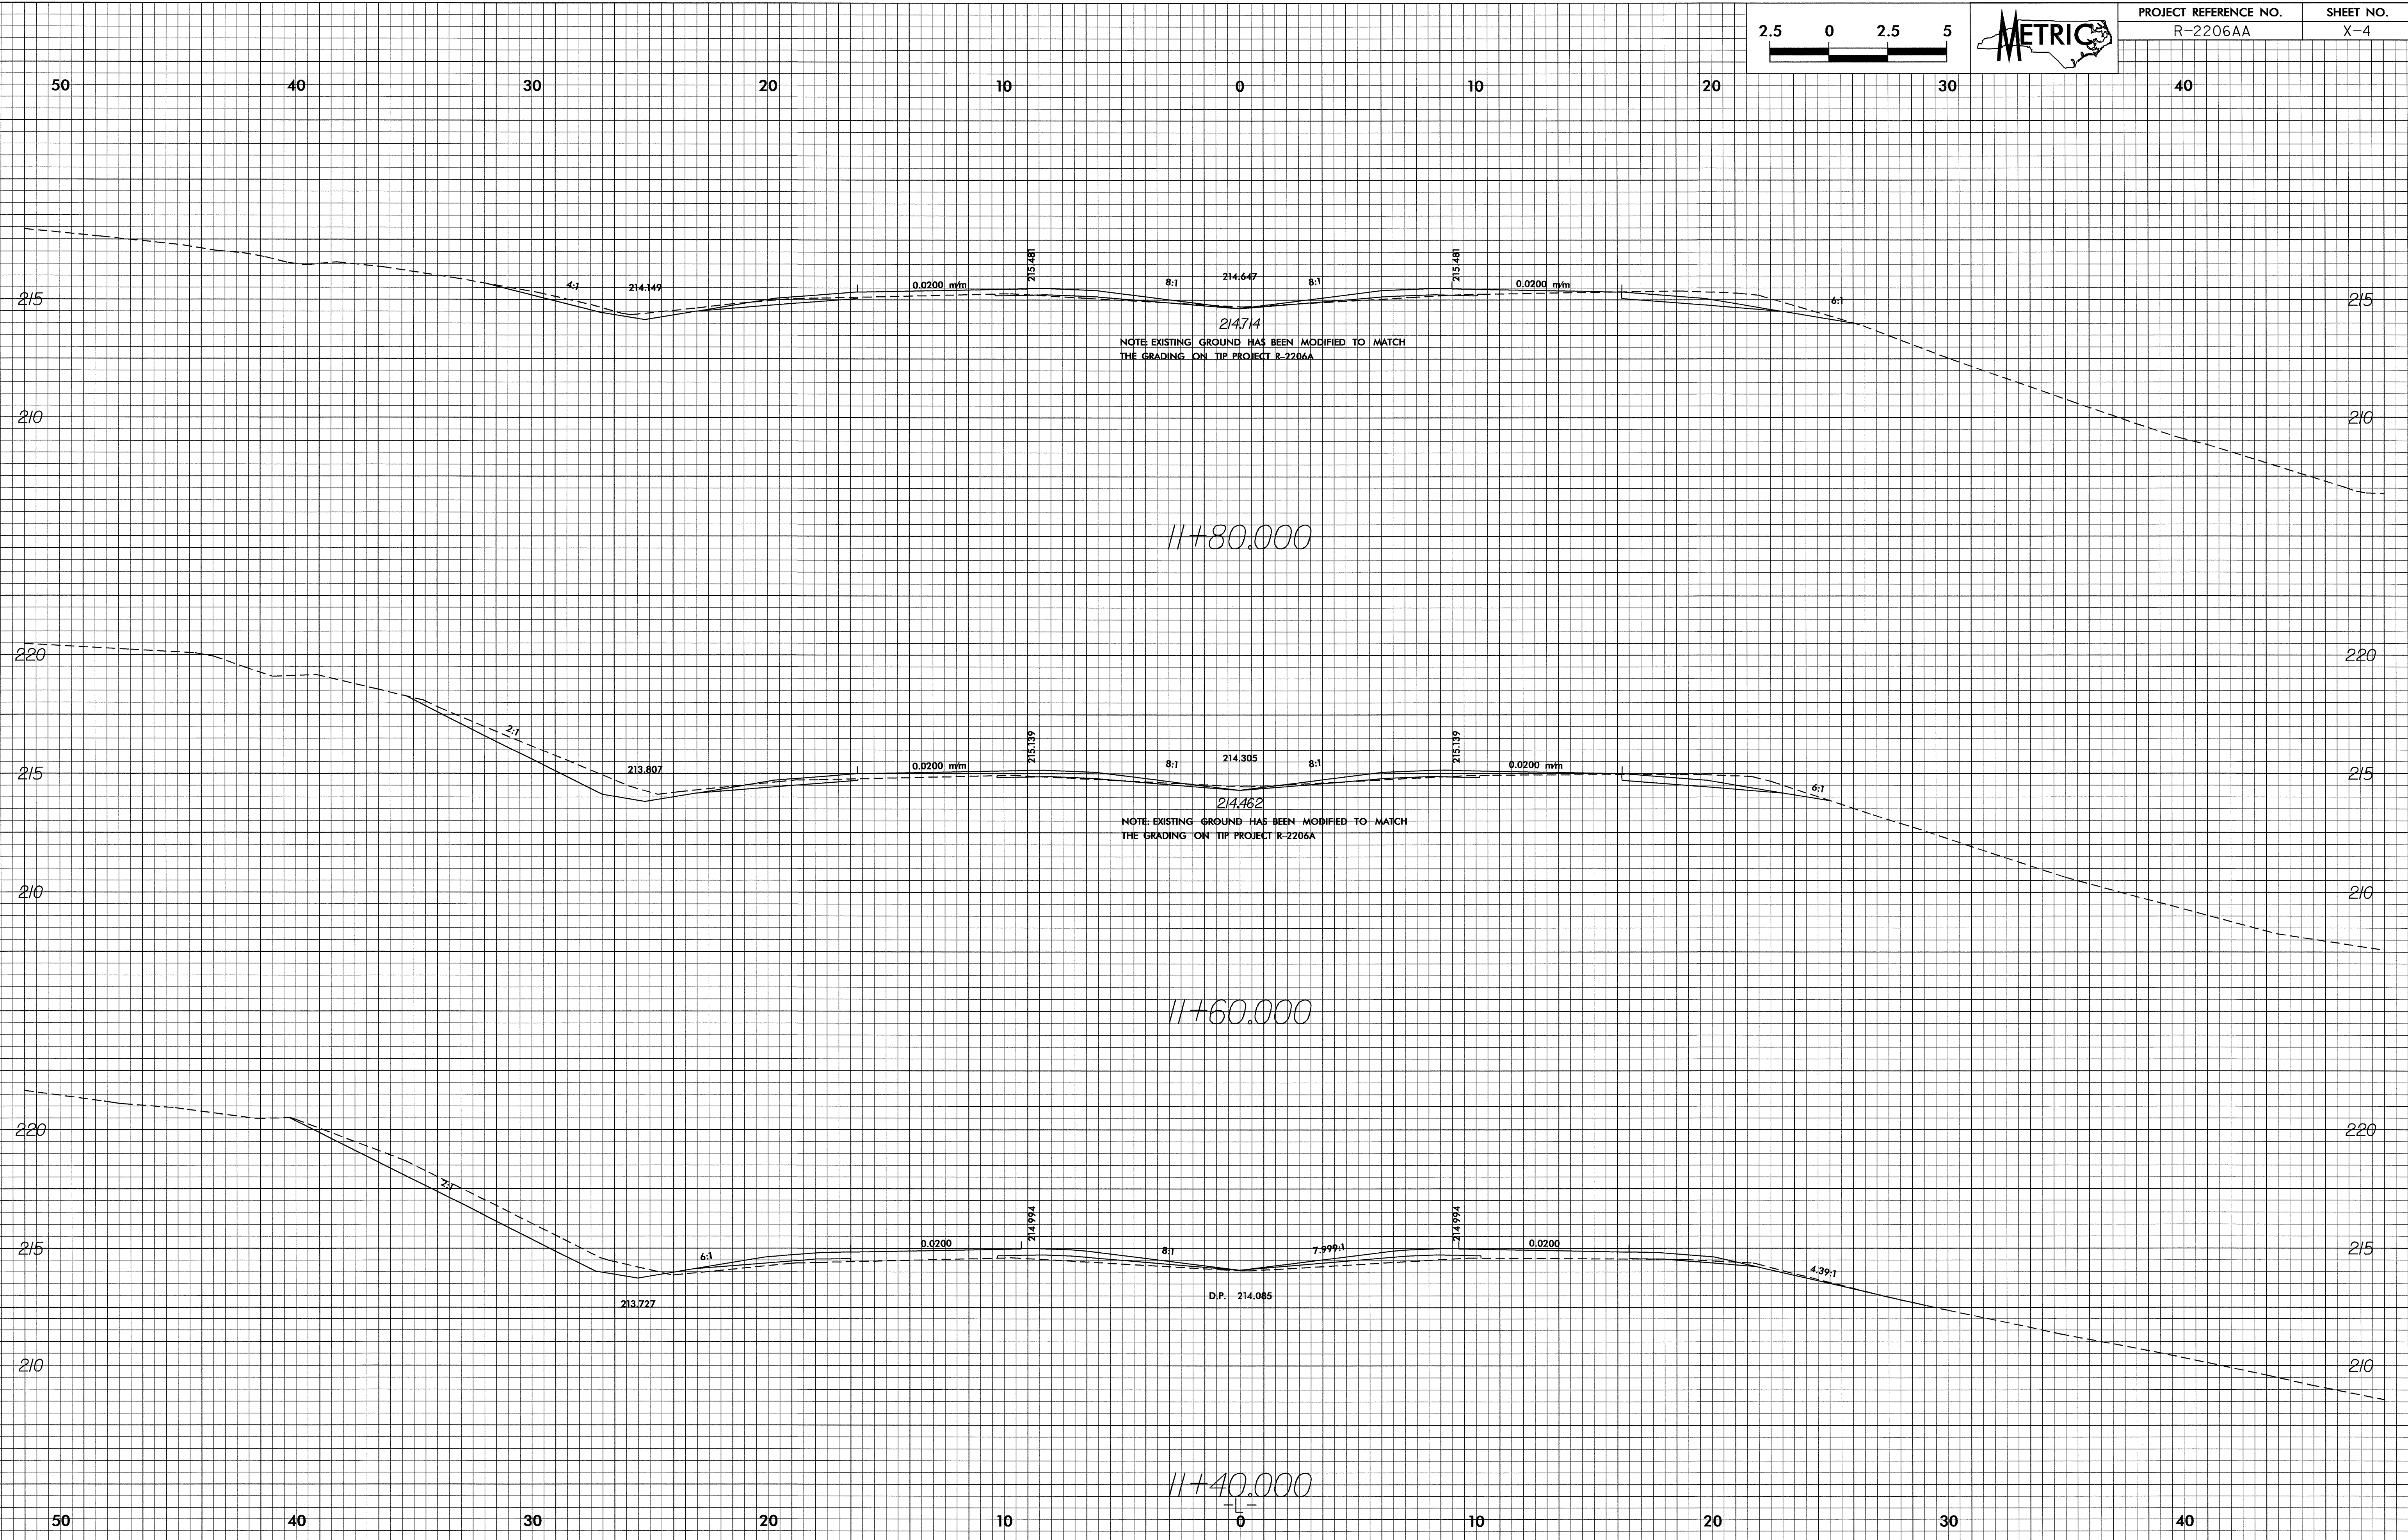

20-SEP-2004 15:34  
RD2206AA.dgn  
E:\Ortega AT RD2206AA