



10/26/08

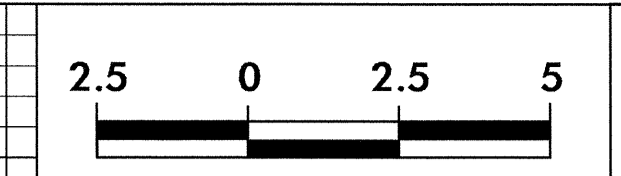

PROJECT REFERENCE NO.	SHEET NO.
R-2206AA	X-3

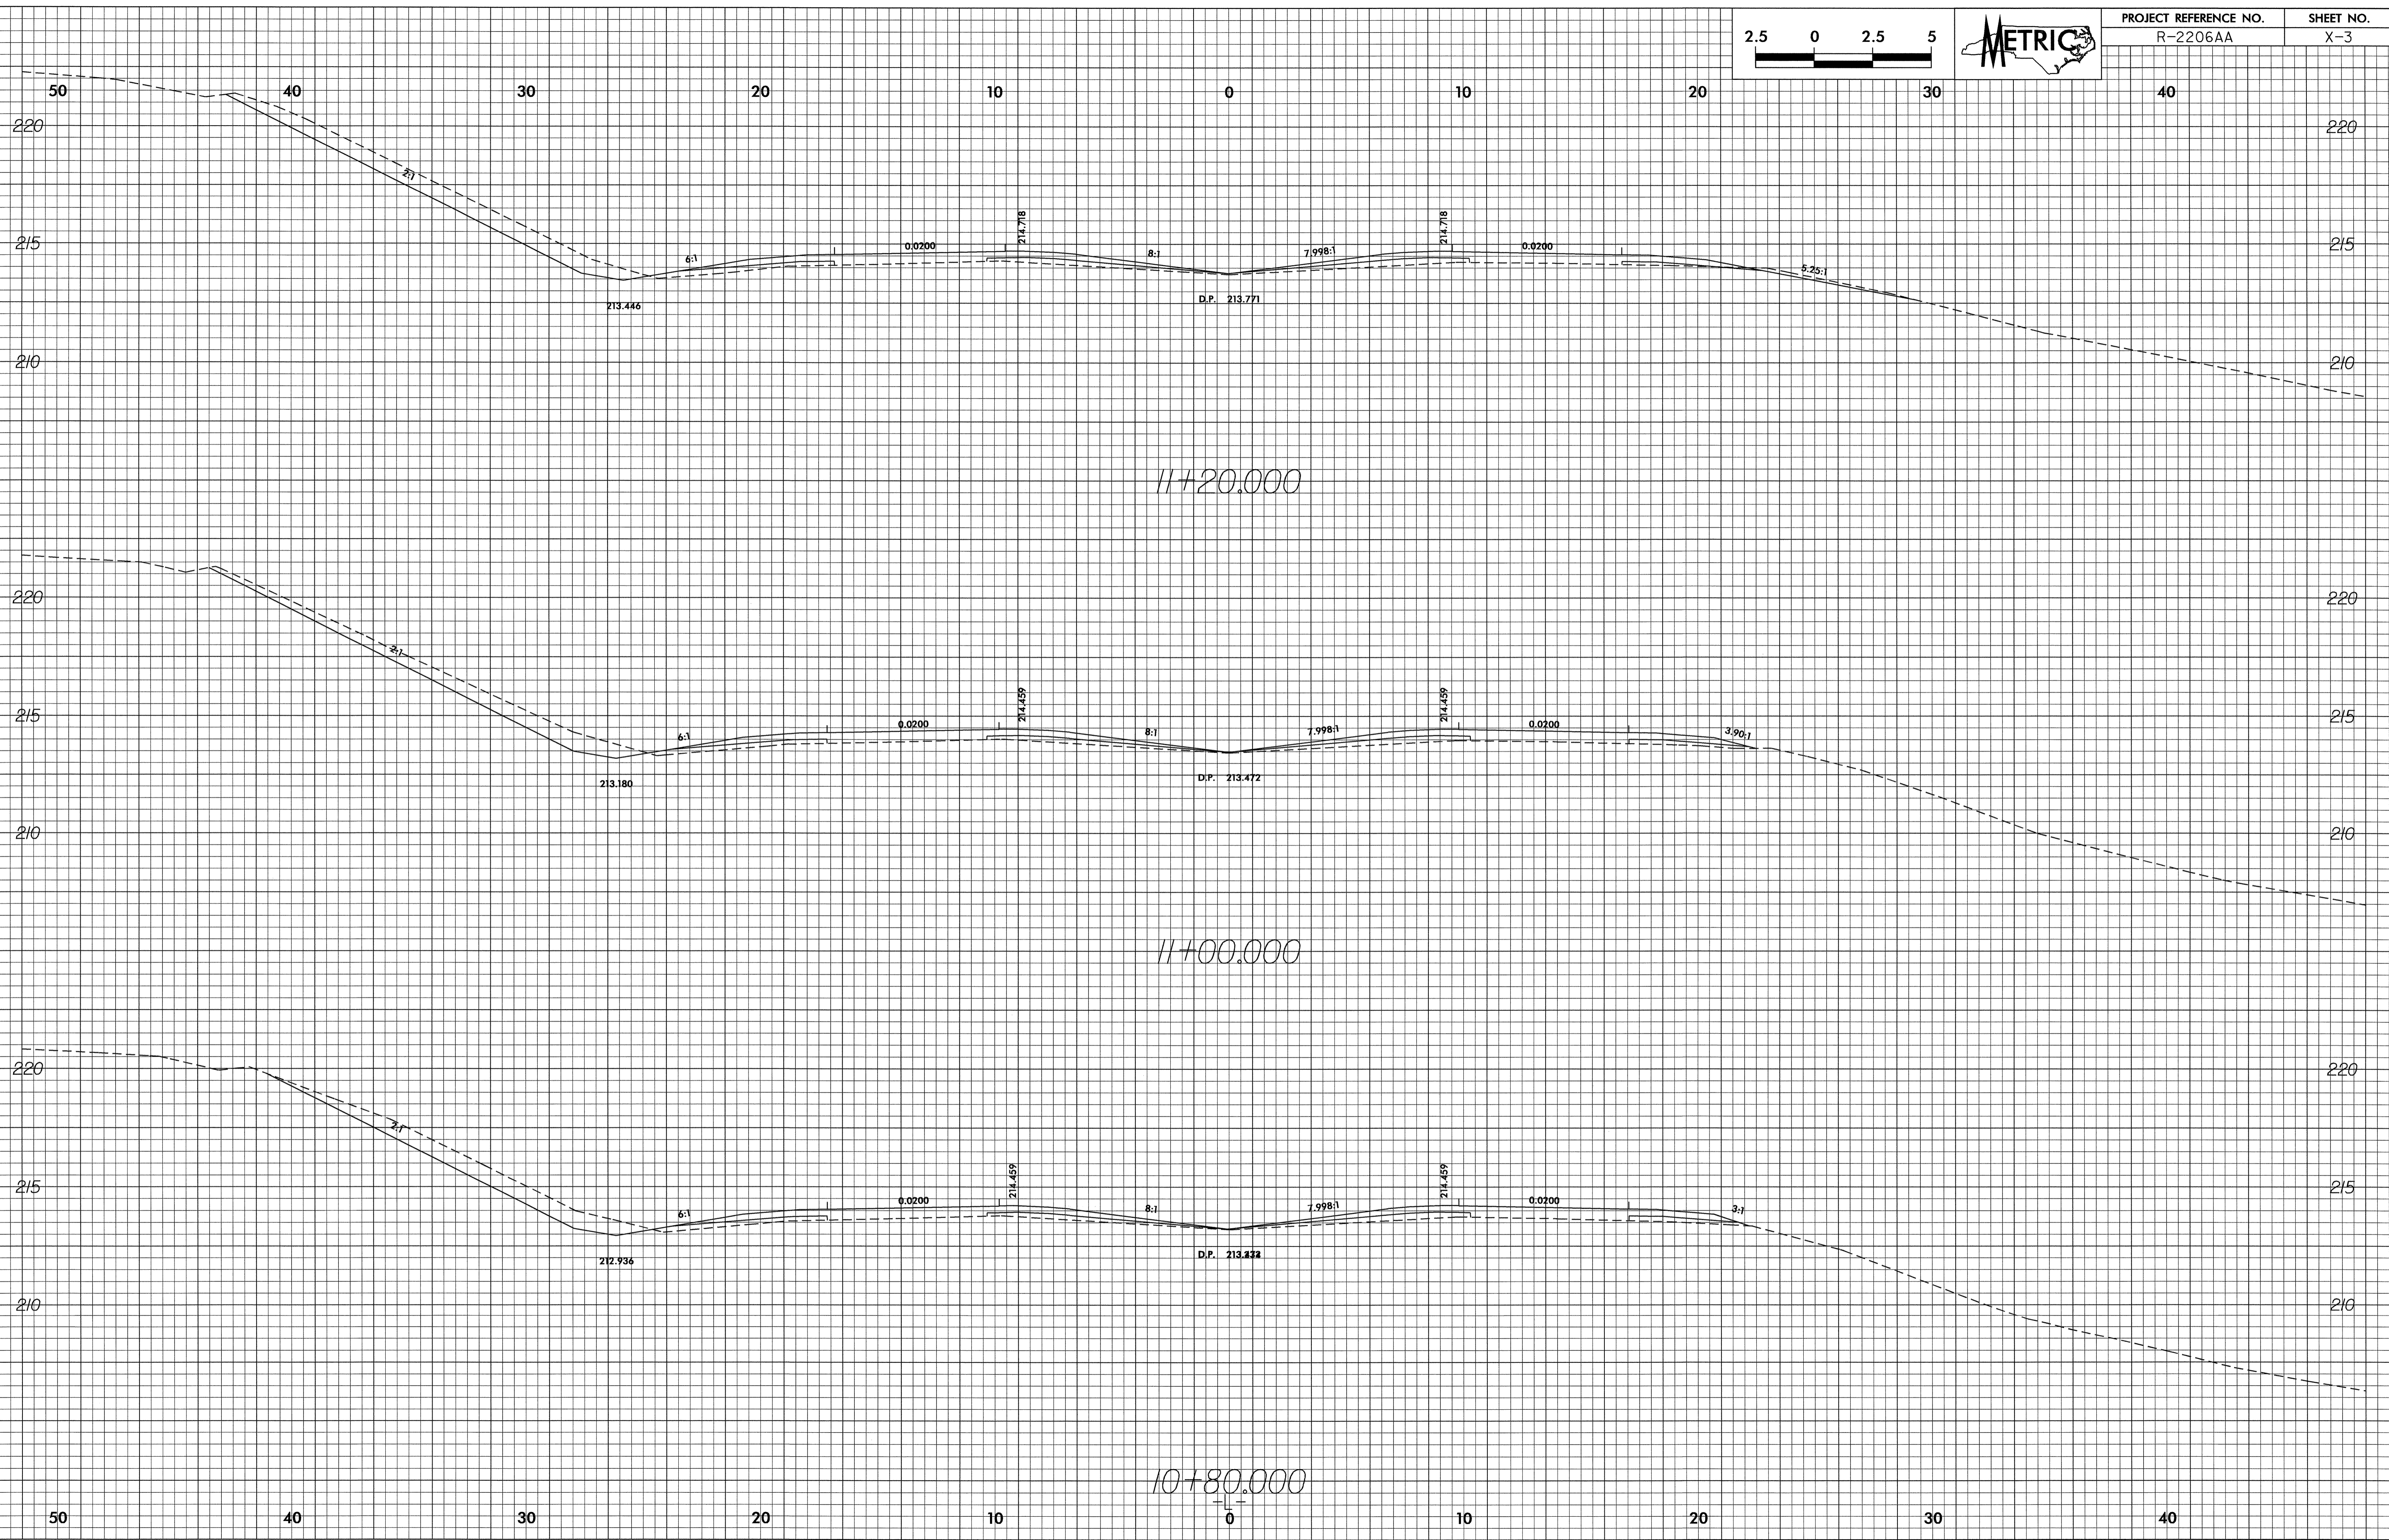

20-SEP-2004 15:34
ELD:\regp AT RD203029