



10.76.08

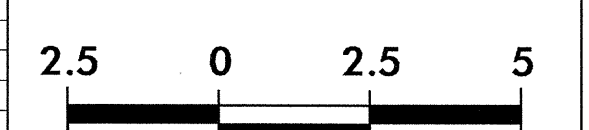

PROJECT REFERENCE NO. R-2206AA	SHEET NO. X-2
-----------------------------------	------------------

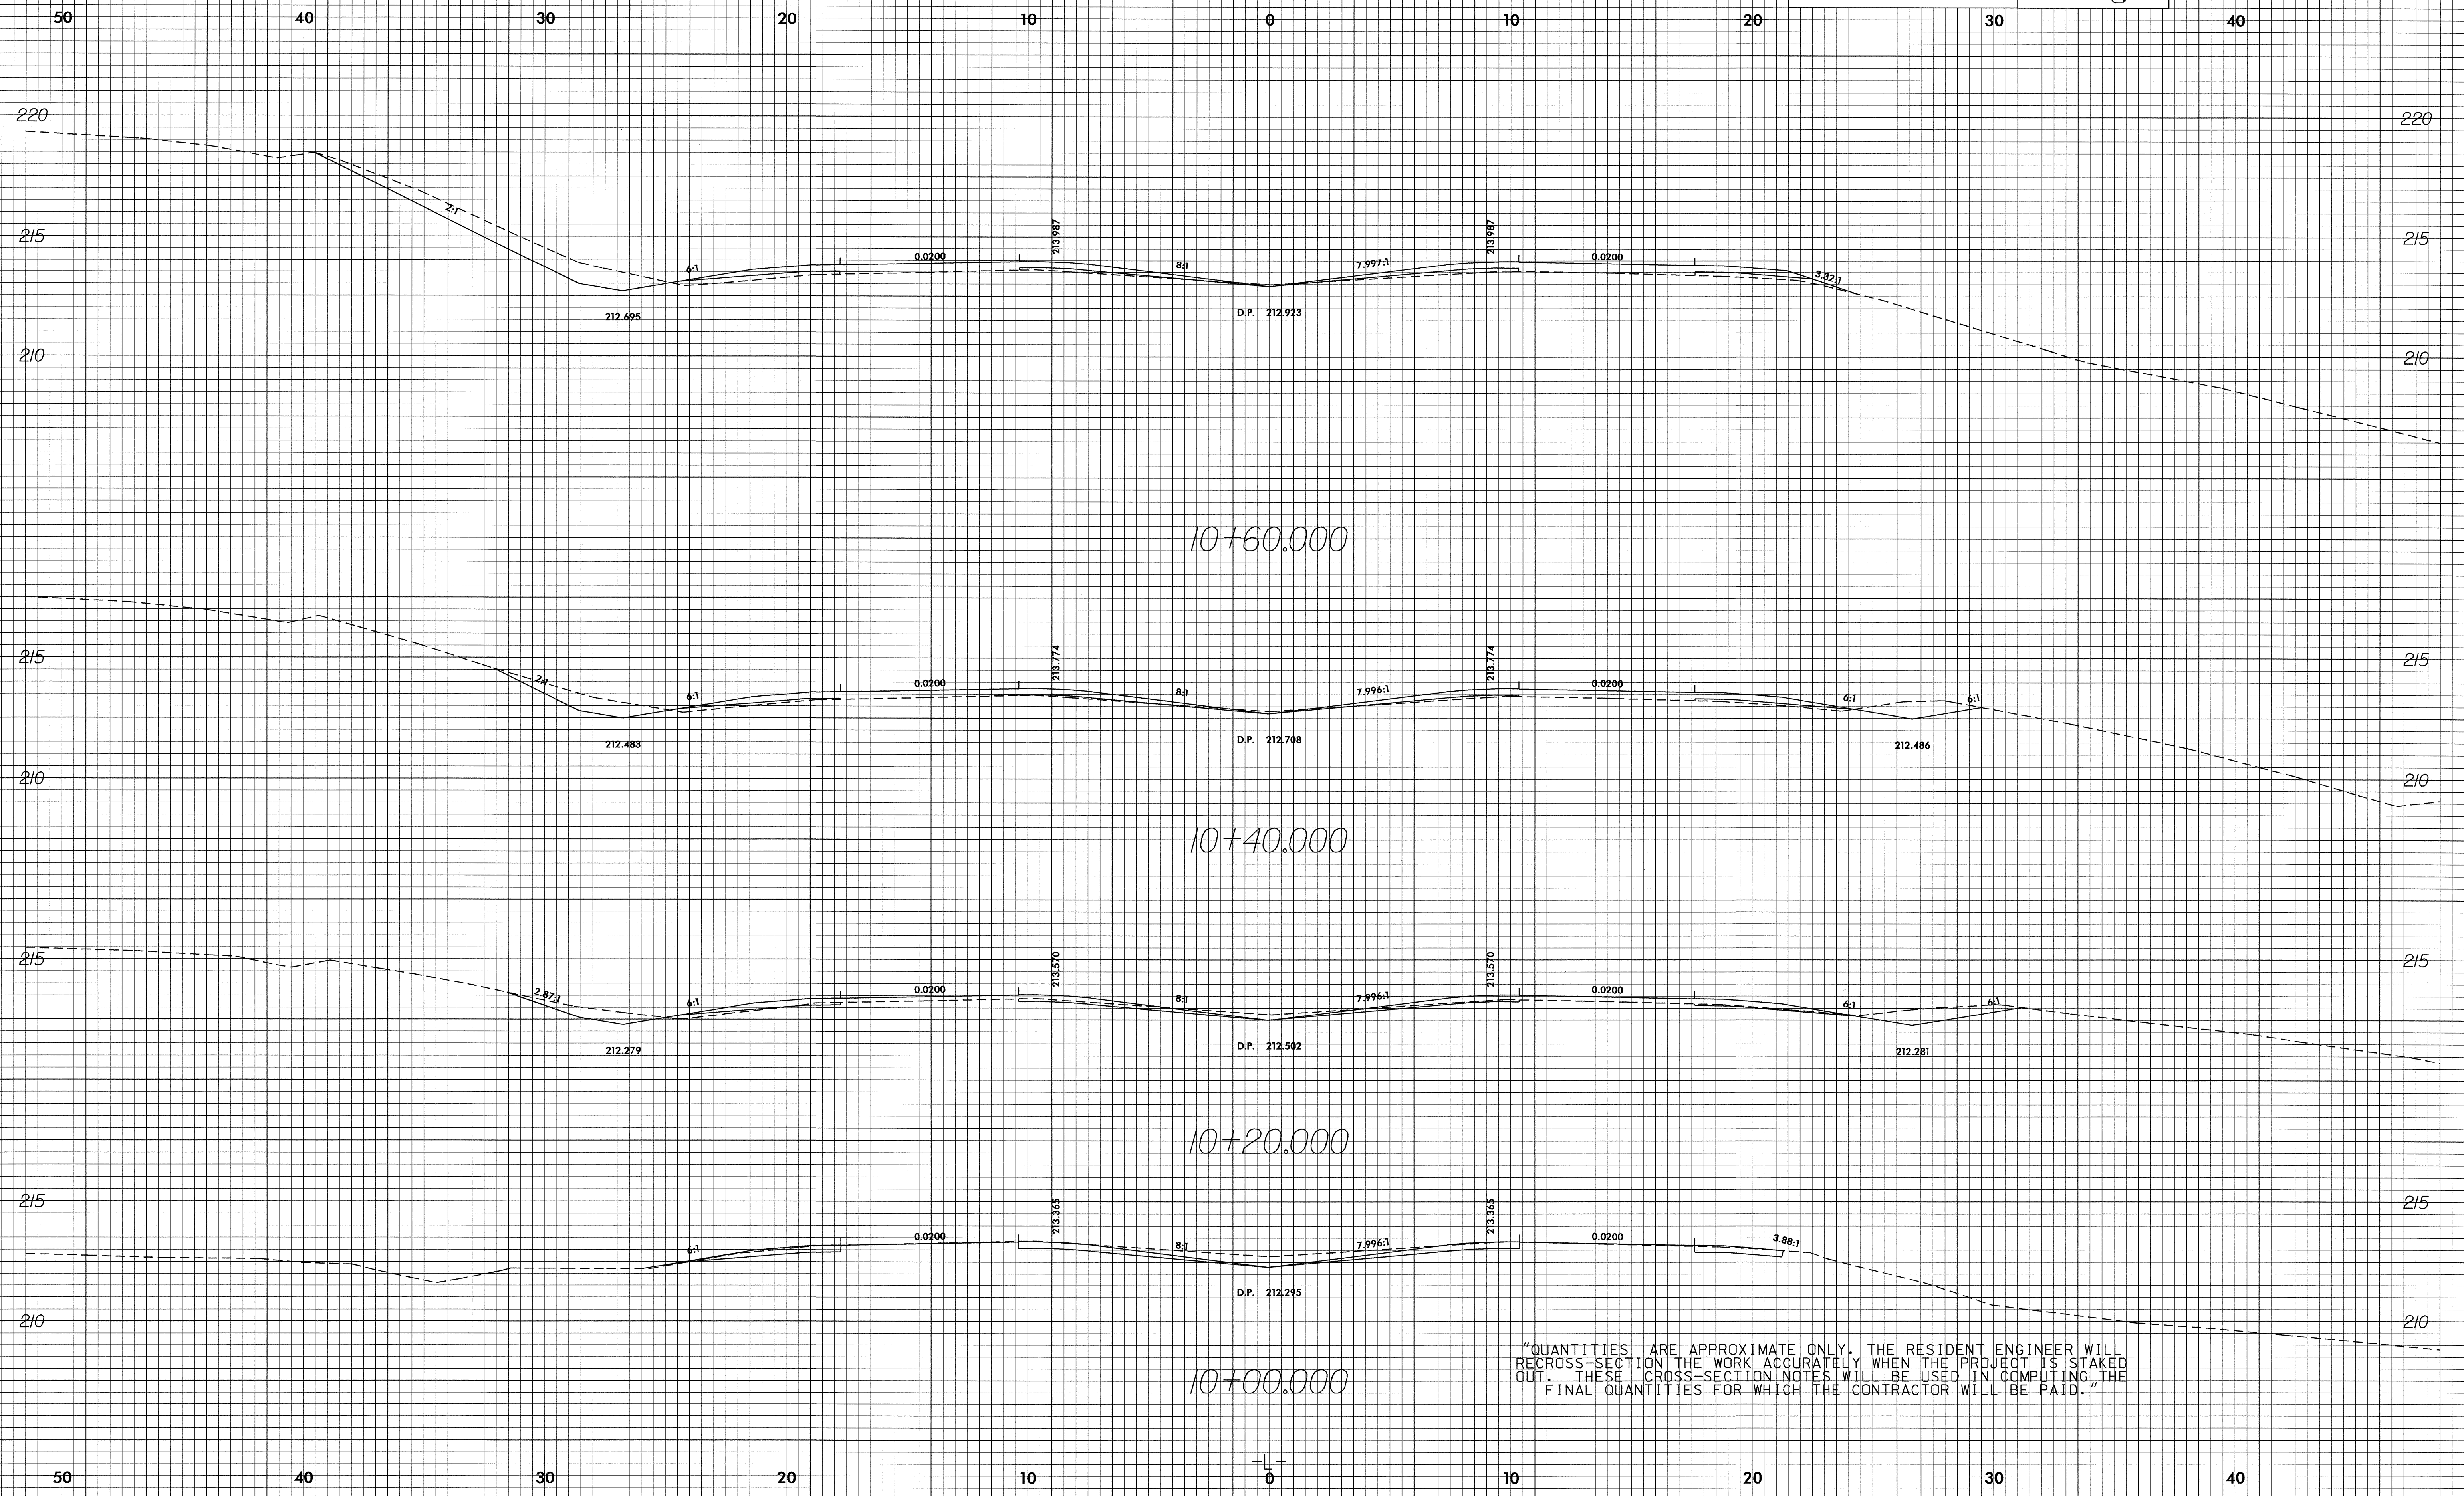

"QUANTITIES ARE APPROXIMATE ONLY. THE RESIDENT ENGINEER WILL RE-CROSS-SECTION THE WORK ACCURATELY WHEN THE PROJECT IS STAKED OUT. THESE CROSS-SECTION NOTES WILL BE USED IN COMPUTING THE FINAL QUANTITIES FOR WHICH THE CONTRACTOR WILL BE PAID."

20-SEP-2004 15:34
ELO-regs AT RD203029.dgn