


SECTION THROUGH EB-1 BORINGS

PROJECT 8.2970601 B-3485
 COUNTY MACON
 SHEET 5 OF 26

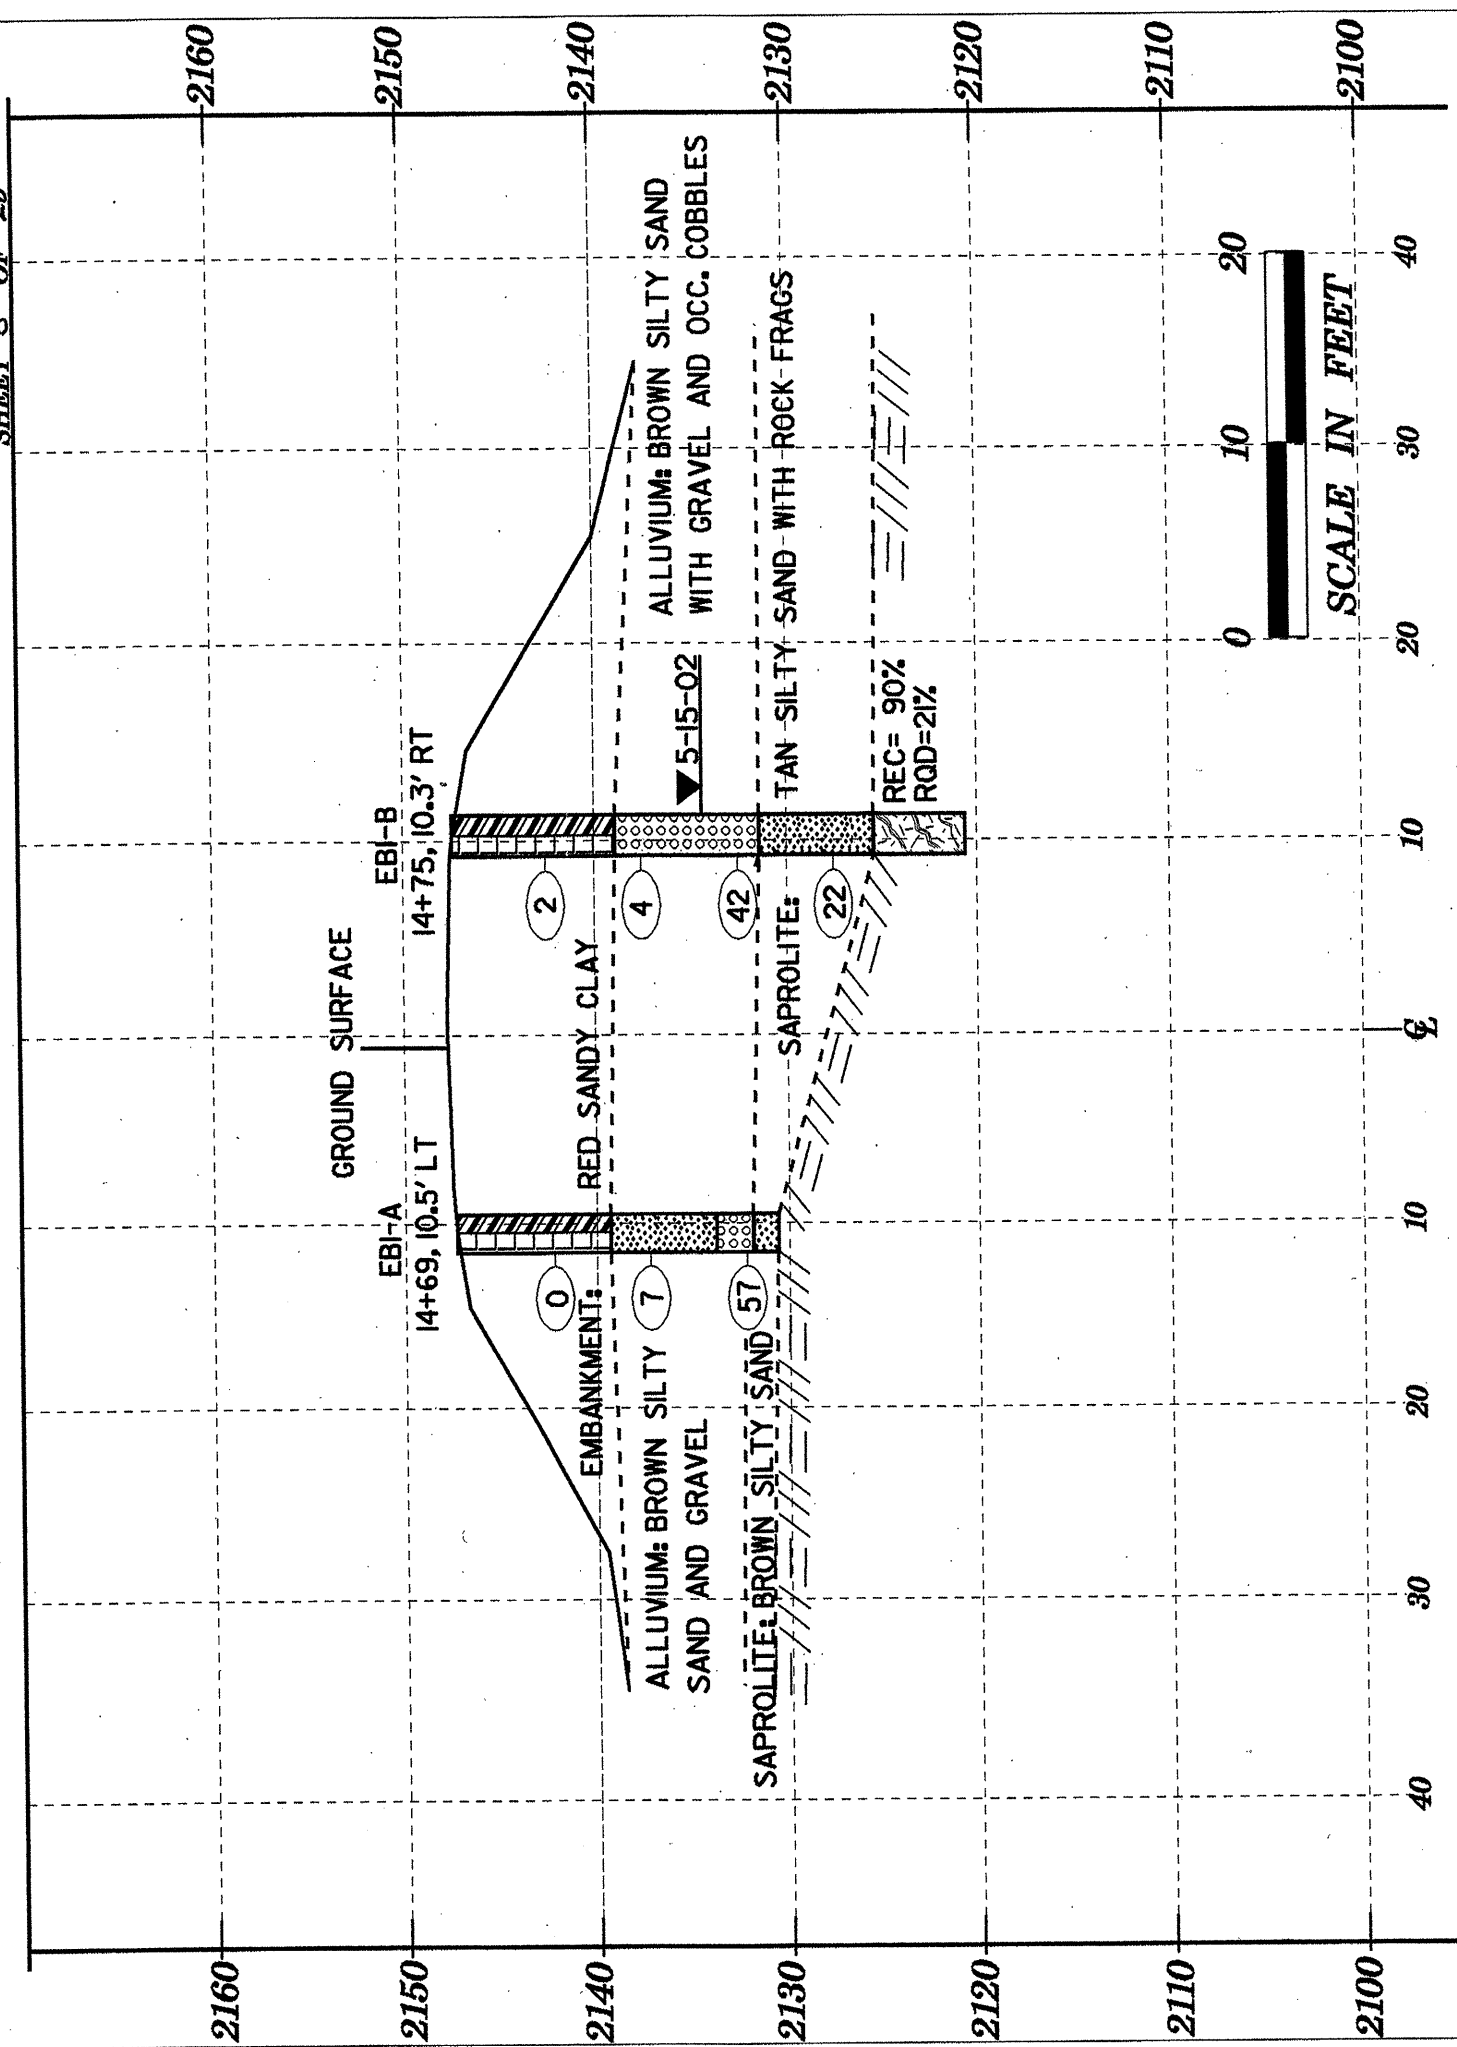

SECTION THROUGH B1 BORINGS

PROJECT 8.2970601 B-3485
 COUNTY MACON
 SHEET 5 OF 26

