


BENT TEN CROSS SECTION

22860401
B-2583
MADISON CO.

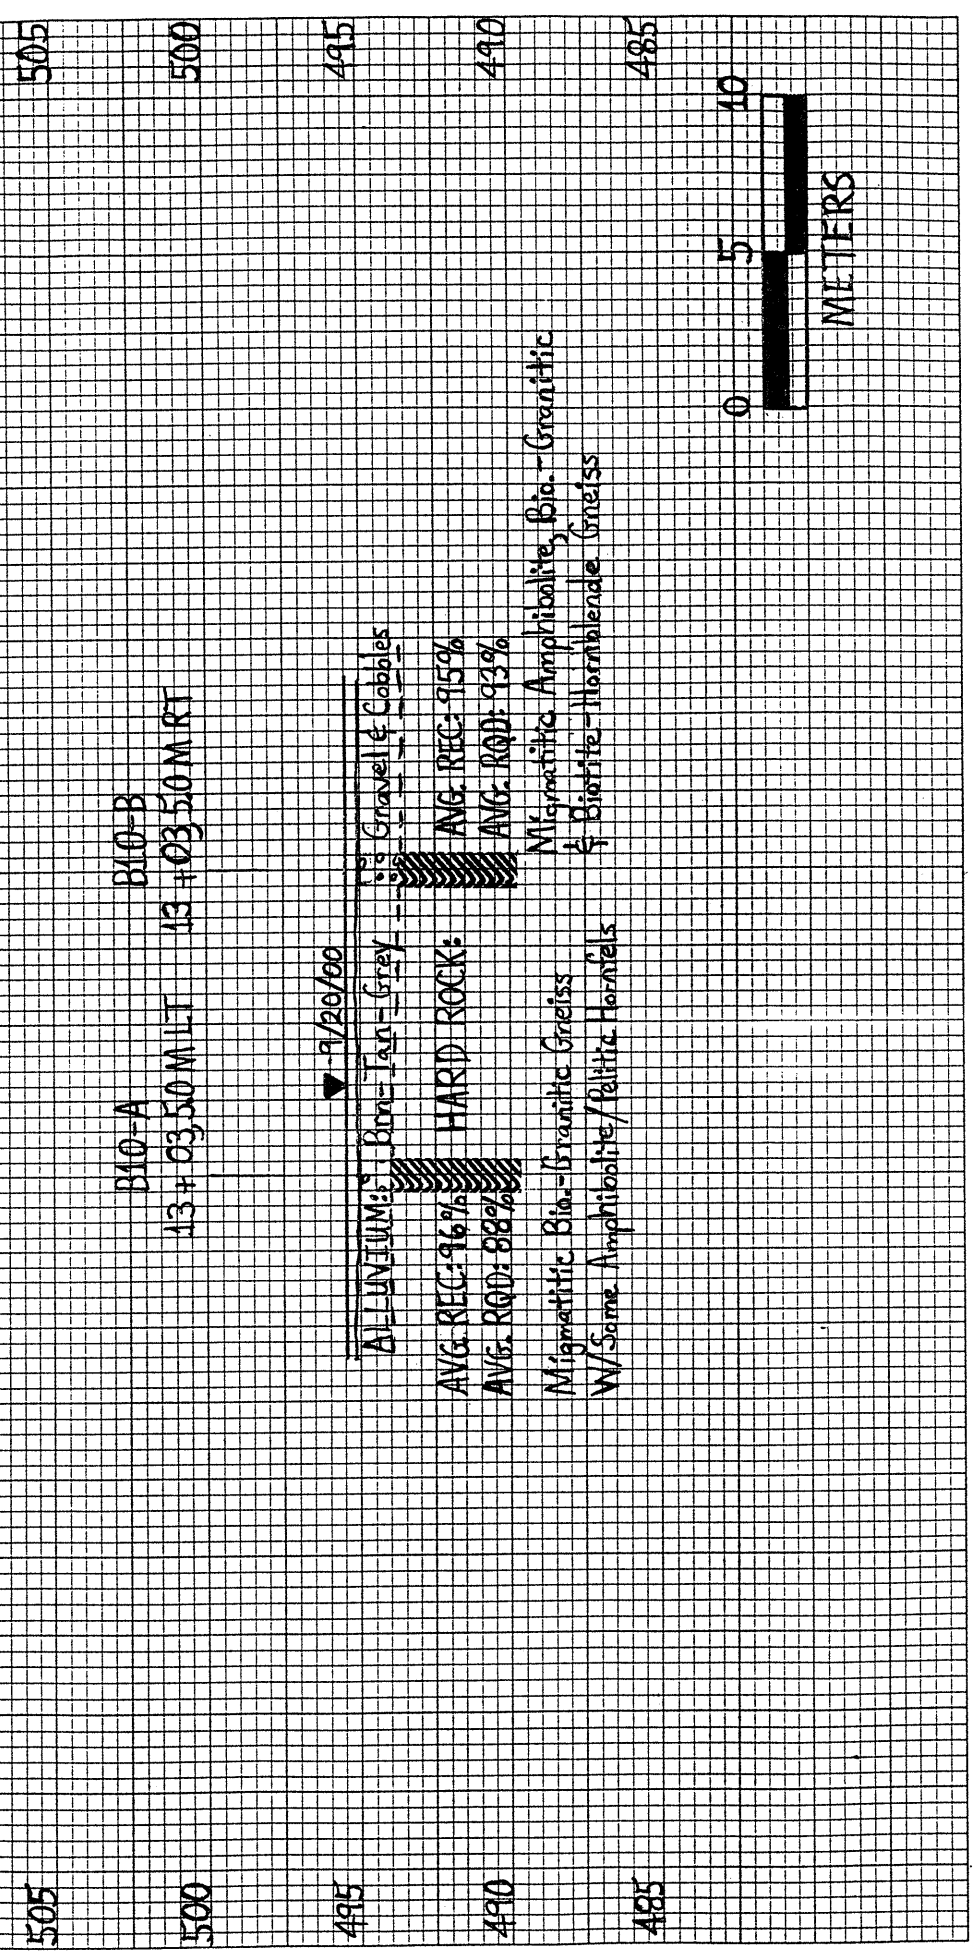

END BENT TWO CROSS SECTION

22860401
B-2583
MADISON CO.

