


BENT EIGHT CROSS SECTION

8.2860401
B-2583
MADISON CO.

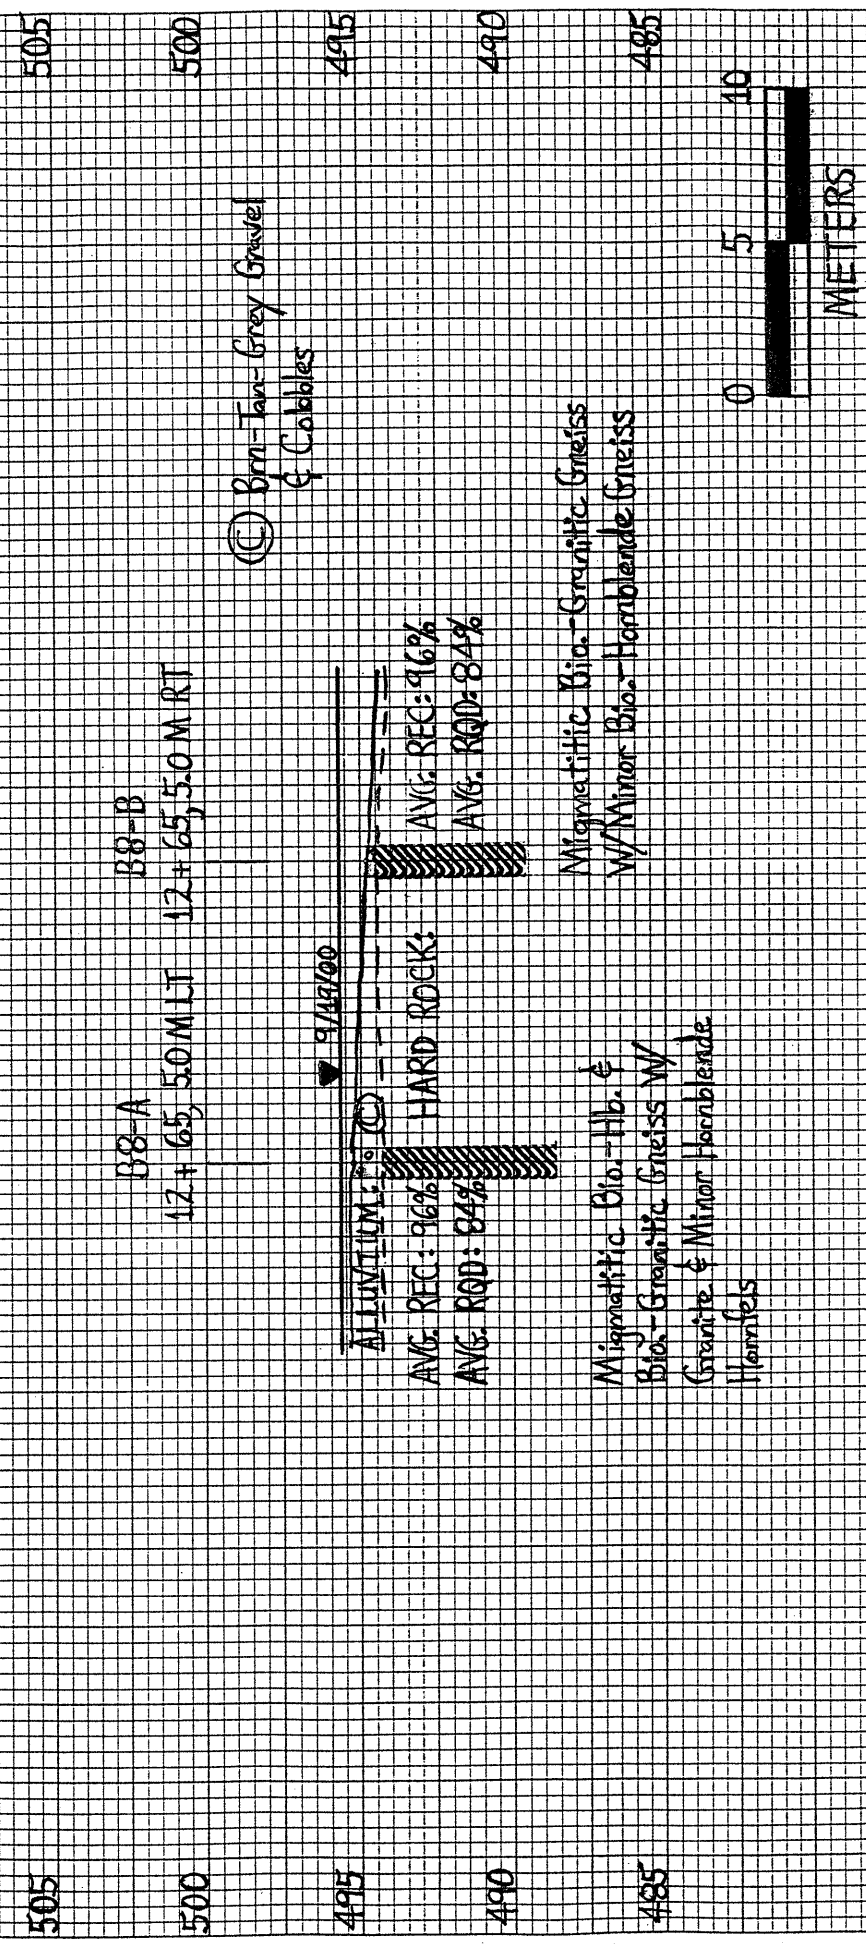

(C) Brn-Tan-Gray Gneiss & Cobbles


AVG. REC: 96%
AVG. RQD: 84%

Migmatitic Bio.-Hb. & Biot-Granitic Gneiss w/ Granite & Minor Hornblende Hornfels

Migmatitic Bio.-Granitic Gneiss w/ Minor Biot. Hornblende Gneiss

BENT NINE CROSS SECTION

8.2860401
B-2583
MADISON CO.

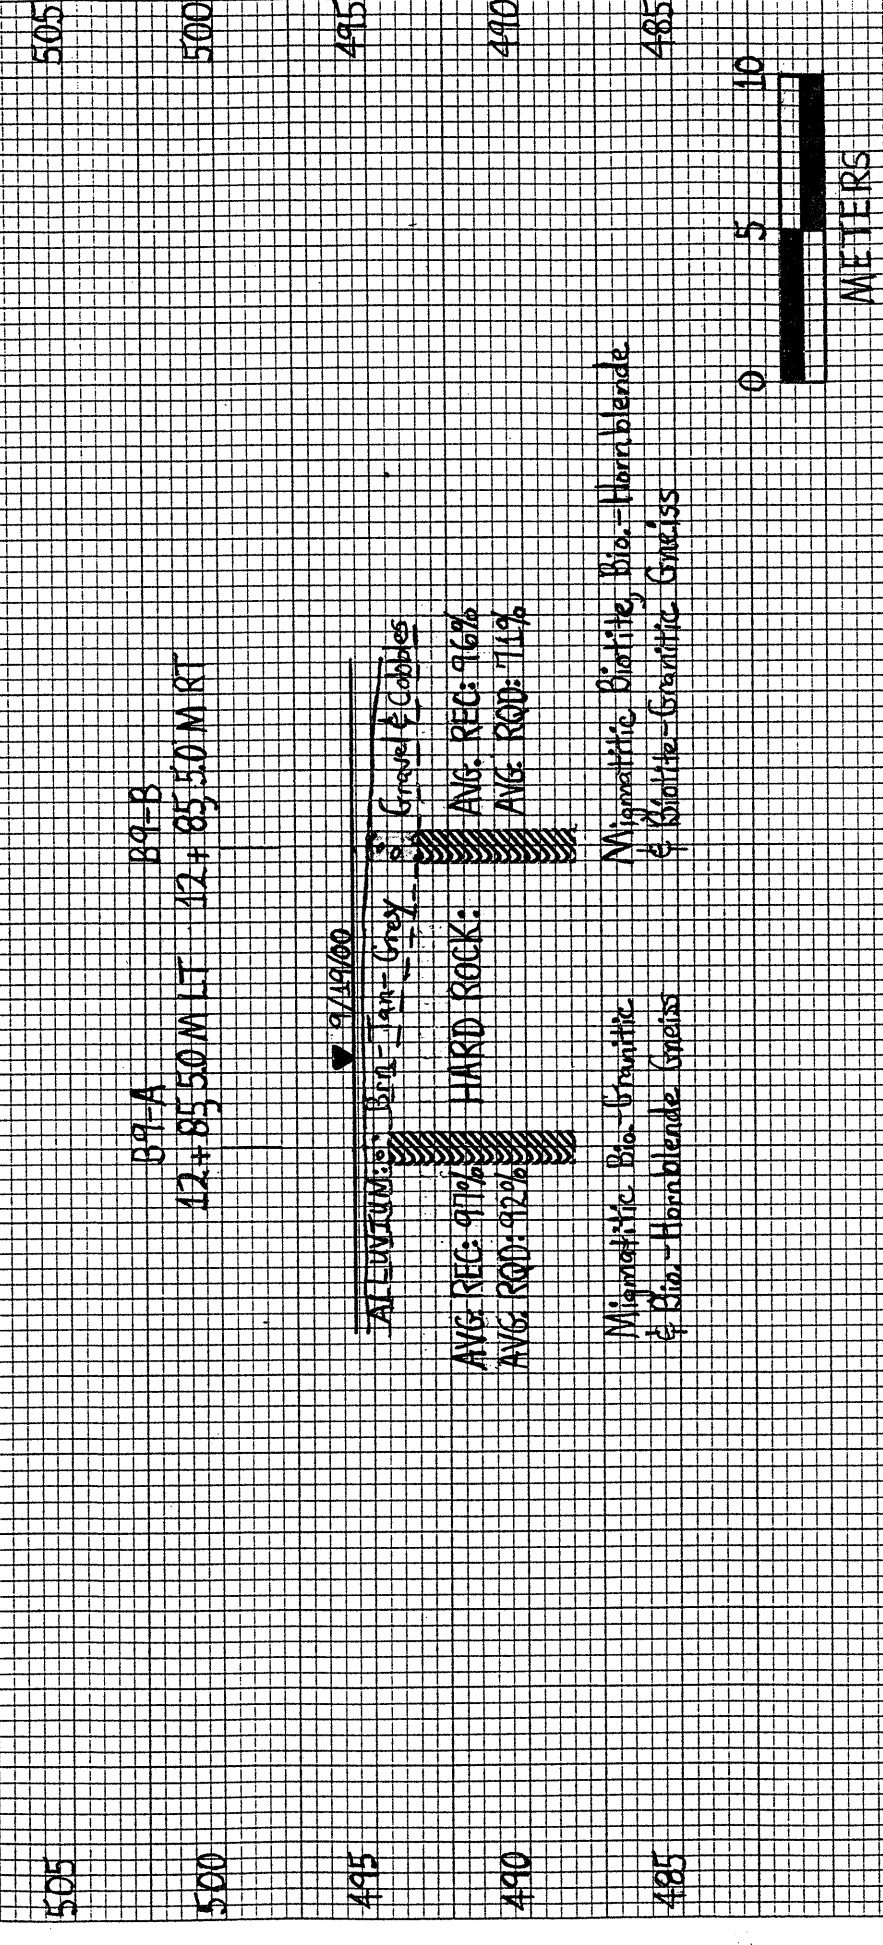

ALUMINUM
HARD ROCK

AVG. REC: 91%
AVG. RQD: 92%

Migmatitic Bio. Granitic & Biot. Hornblende Gneiss

Migmatitic Biotite, Bio. Hornblende & Biotite-Granitic Gneiss