


BENT SIX CROSS SECTION

8.286040L
B-2583
MADISON CO.

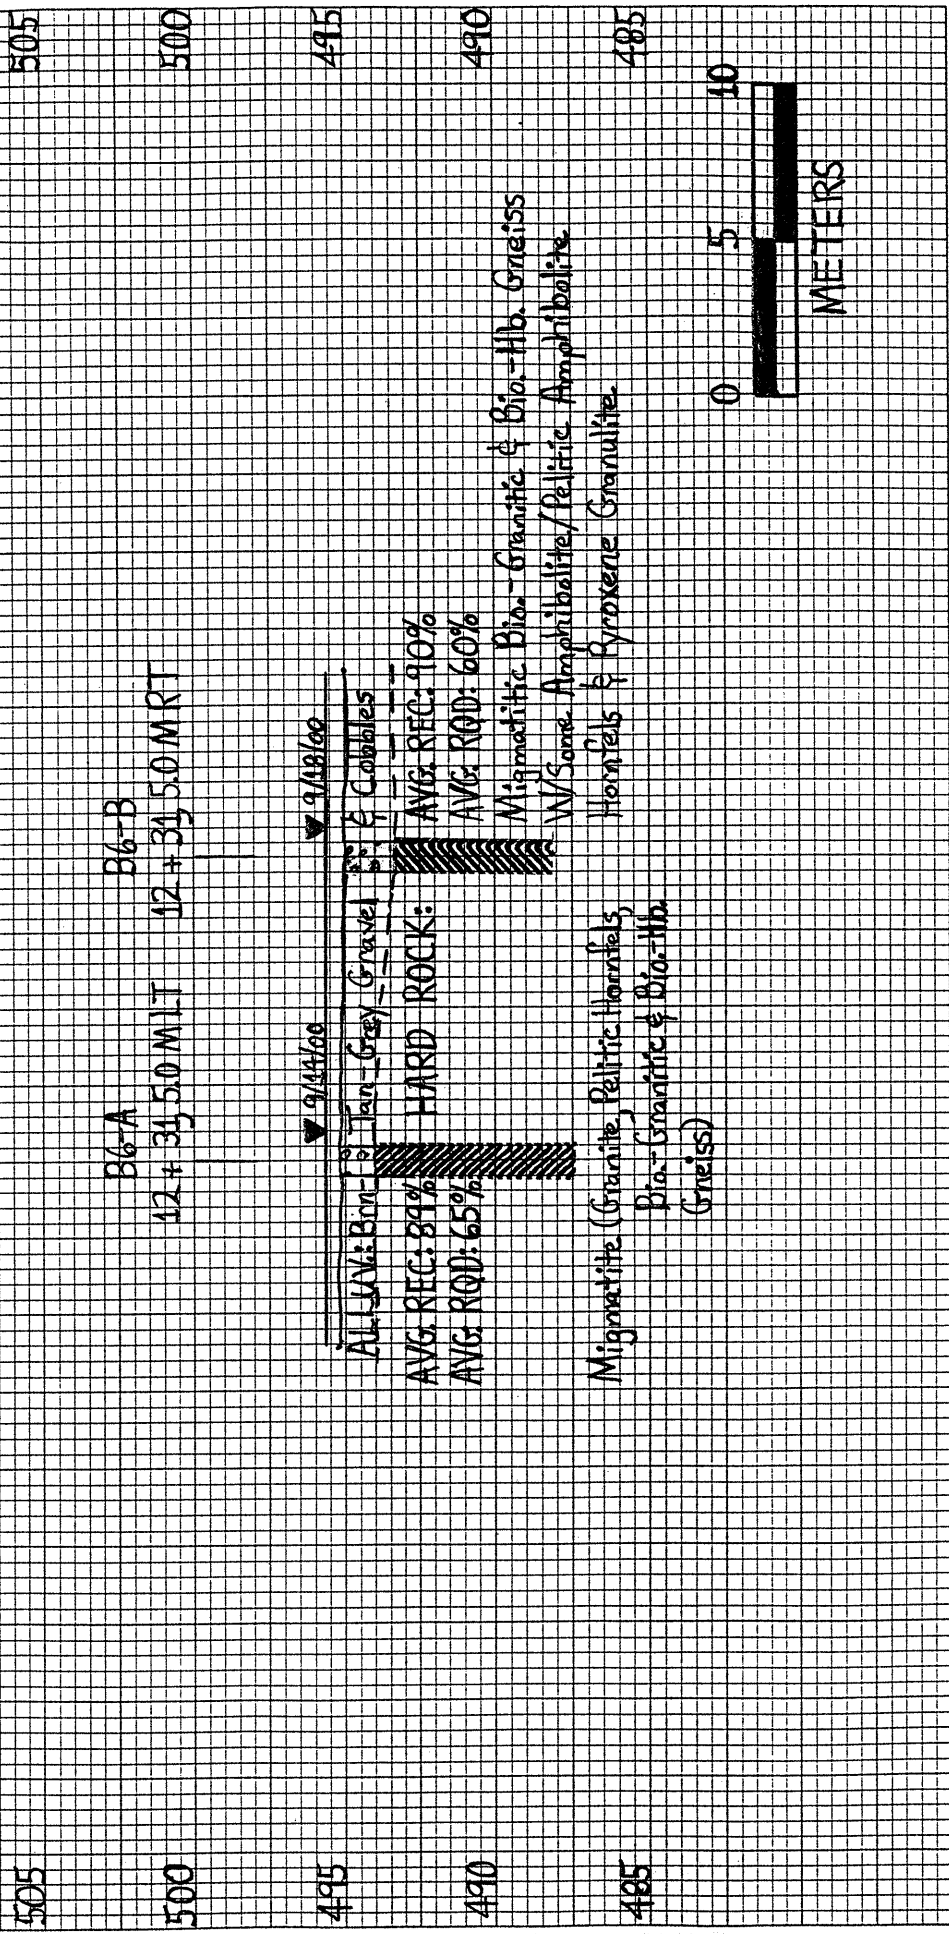

BENT SEVEN CROSS SECTION

8.286040L
B-2583
MADISON CO.

