


BENT FOUR CROSS SECTION

8.2860401
B-2583
MADISON CO.

f

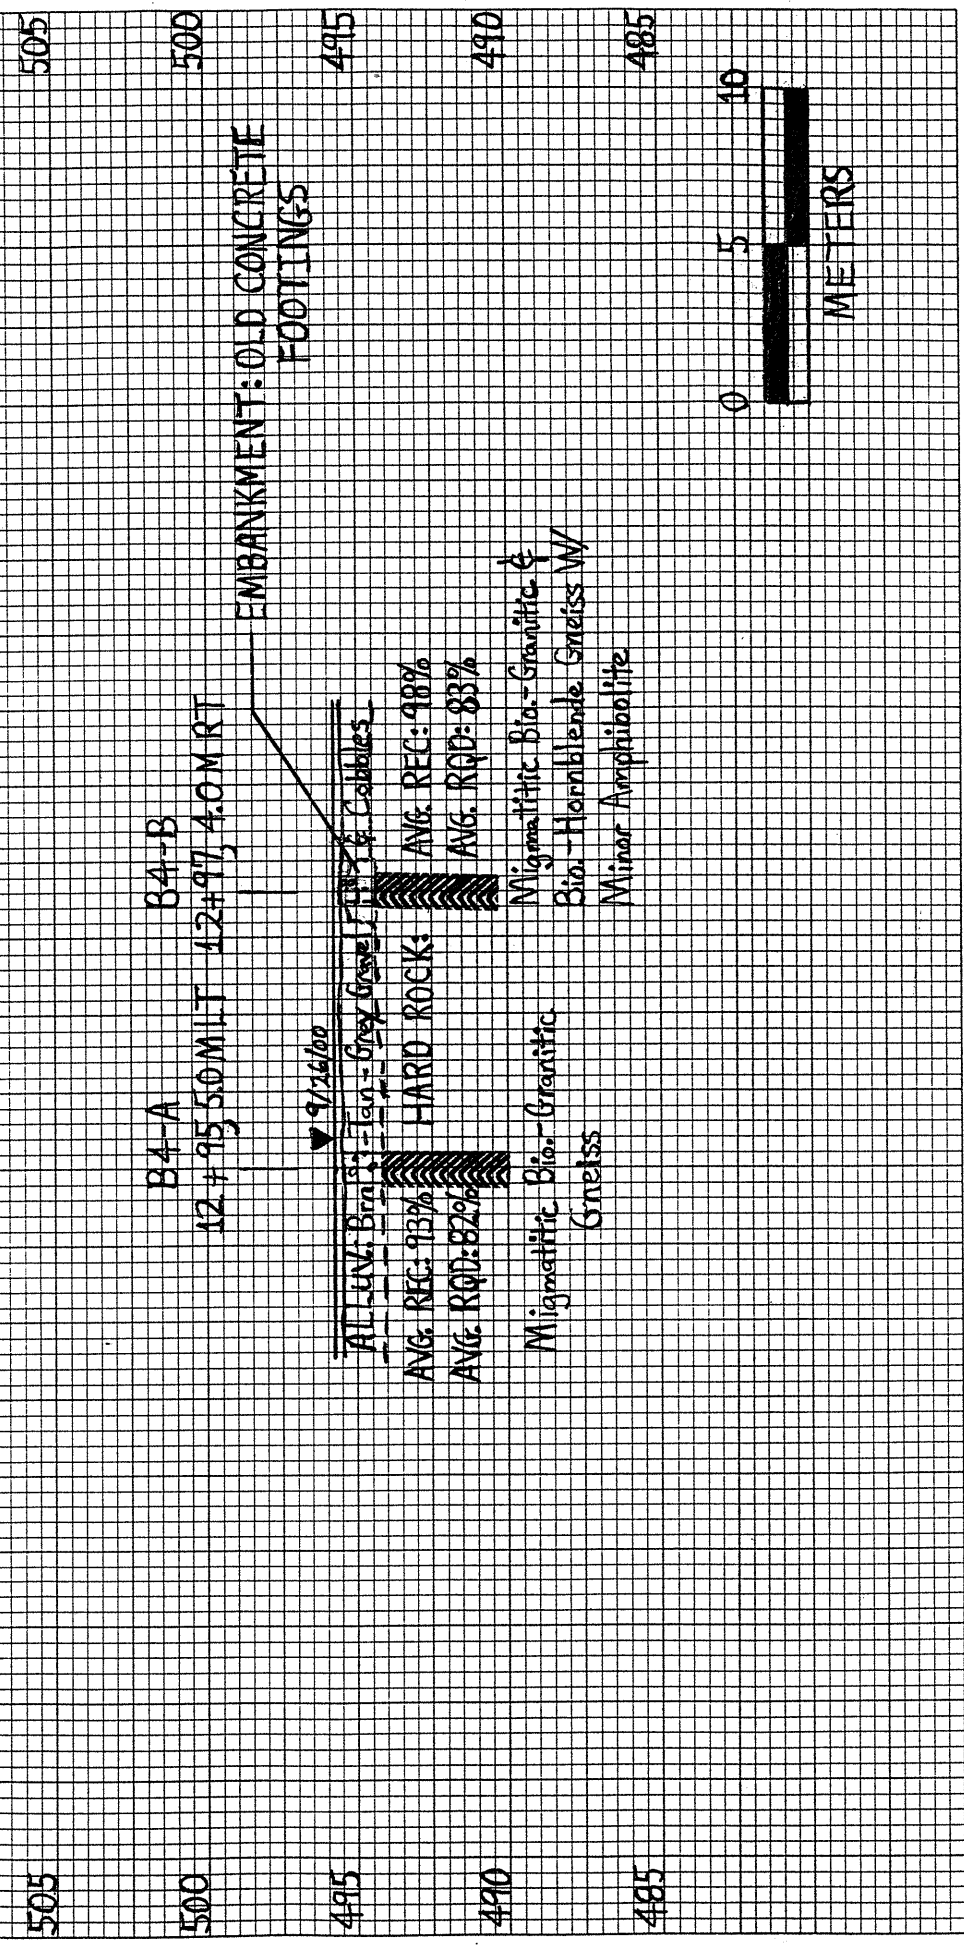

BENT FIVE CROSS SECTION

8.2860401
B-2583
MADISON CO.

f

