


### BENT TWO CROSS SECTION

8.2860401  
B-2583  
MADISON CO.

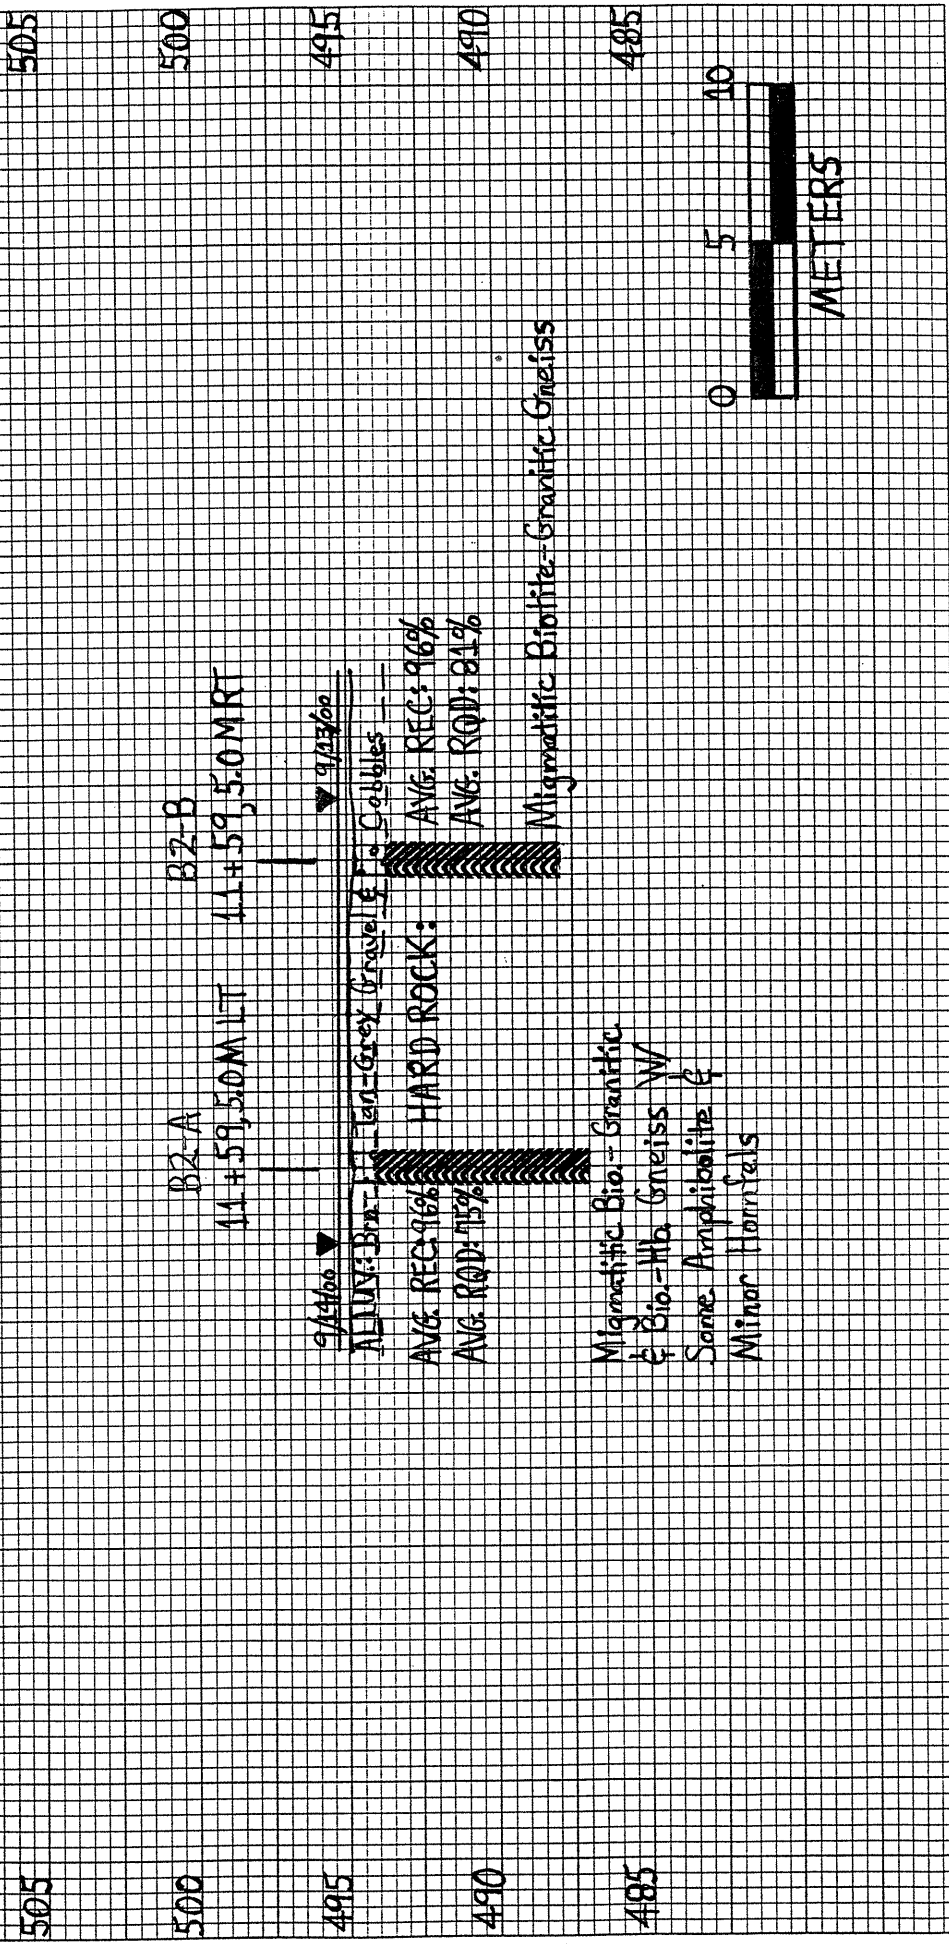

### BENT THREE CROSS SECTION

8.2860401  
B-2583  
MADISON CO.

