


20236
8. 2860401
B-2583
MADISON CO

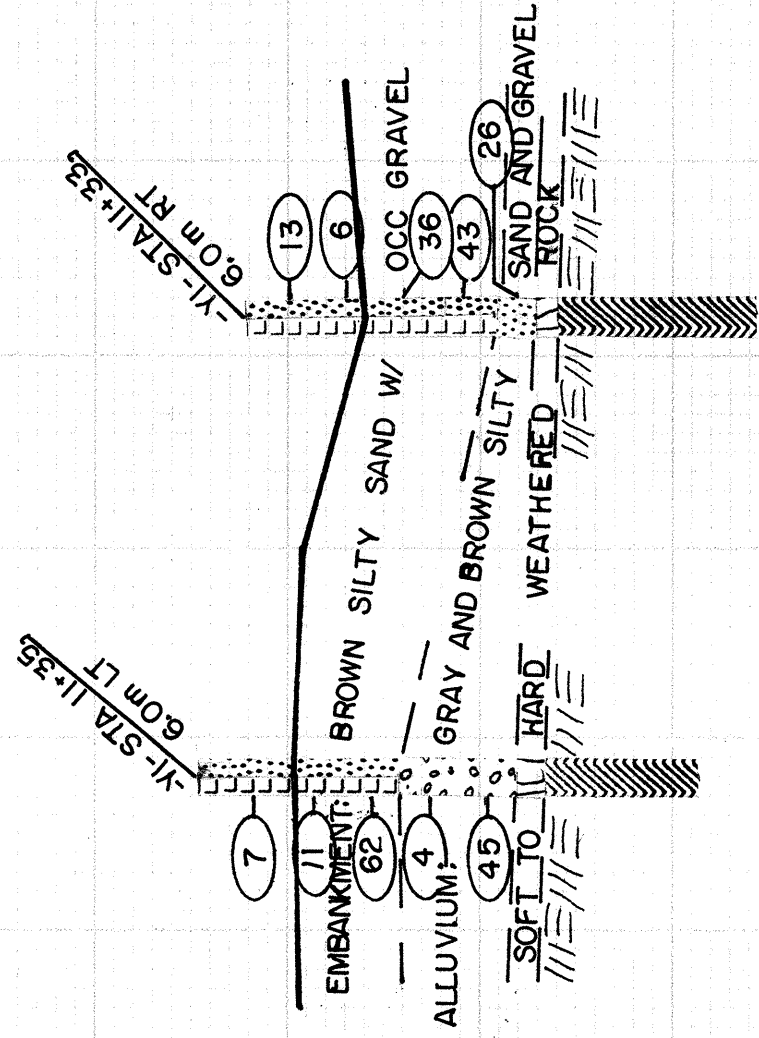

CROSS SECTION THROUGH END BENT 2
(-YI- STA 11+26.5)



SKEW = 90°