


CROSS SECTION THROUGH INTERIOR BENT 2

70P36
8.2860401
B-2583
MADISON CO

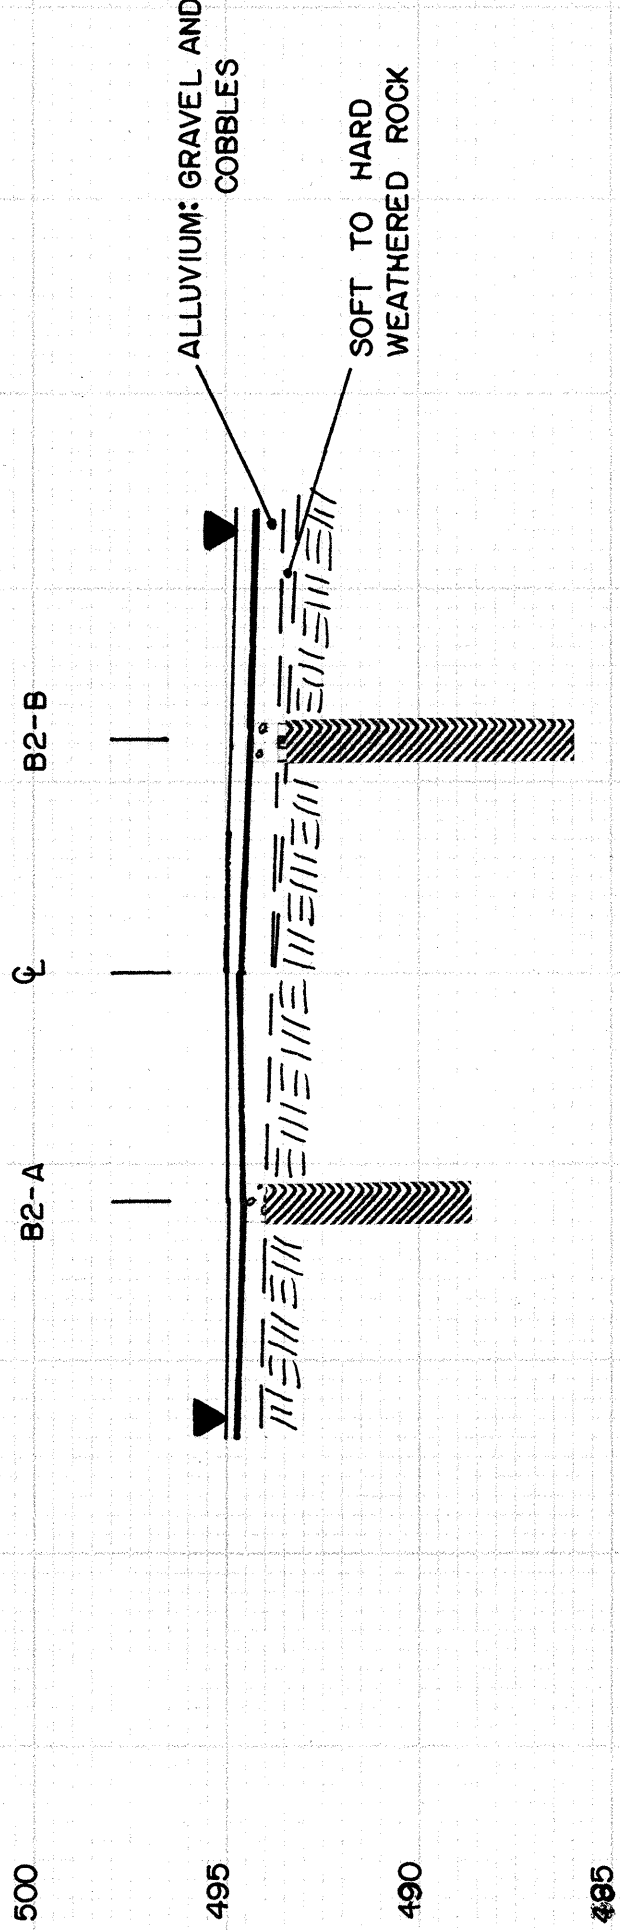

METERS
0 5

SKEW = 90°