


FRAMING PLAN

A	94°-30'-50"
B	92°-42'-43"
C	90°-54'-17"
D	89°-05'-43"
E	87°-17'-17"
F	85°-29'-10"

PROJECT NO. B-2583
MADISON COUNTY
 STATION: 11+03.000 -Y1-

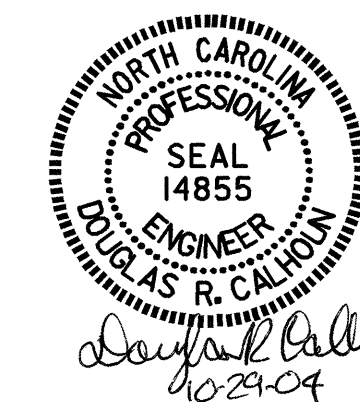

STATE OF NORTH CAROLINA
 DEPARTMENT OF TRANSPORTATION
 RALEIGH

**SUPERSTRUCTURE
 FRAMING PLAN**

REVISIONS					
NO.	BY:	DATE:	NO.	BY:	DATE:
1			3		
2			4		

SHEET NO.	S-80
TOTAL SHEETS	112

DRAWN BY : T. A. HARRIS DATE : 11/6/02
 CHECKED BY : W. S. ARAFAT DATE : 5/16/04