

PLAN

(BOTTOM OF SLAB)

PROJECT NO. B-2583


MADISON COUNTY

STATION: 11+03.00 -Y1-

SHEET 2 OF 2

STATE OF NORTH CAROLINA  
DEPARTMENT OF TRANSPORTATION  
RALEIGH

SUPERSTRUCTURE  
B BAR LAYOUT  
SPAN C (BOTTOM OF SLAB)

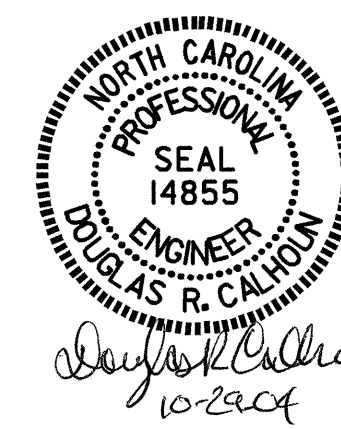

DRAWN BY : T. A. HARRIS DATE : 11/7/02  
CHECKED BY : W. S. ARAFAT DATE : 5/16/04

29-OCT-2004 09:52  
W:\squad\2583\taharris\microstation\str2\b2583\_sd.bl.02.dgn  
TAHarris

REVISIONS						SHEET NO.	
NO.	BY:	DATE:	NO.	BY:	DATE:	S-79	
1			3			TOTAL SHEETS 112	
2			4				