


RAIL POST/LIGHT POLE SPACING & REINFORCING STEEL PLACEMENT - SPAN F

PROJECT NO. B-2583
MADISON COUNTY
 STATION: 12+21.750 -L-

SHEET 8 OF 13

STATE OF NORTH CAROLINA
 DEPARTMENT OF TRANSPORTATION
 RALEIGH

**CLASSIC CONCRETE
 BRIDGE RAIL
 SPAN F**

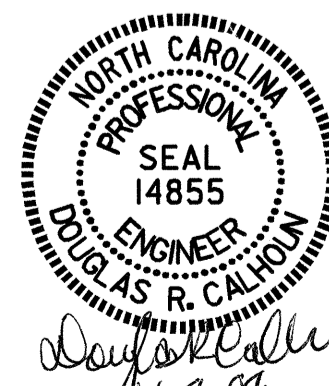

DRAWN BY : T. A. HARRIS DATE : 7/28/04
 CHECKED BY : K. P. SEDAI DATE : 8/17/04

04-NOV-2004 15:33
 W:\sqado\2583\taharris\Microstation\str\2583.sd.bb.01.dgn
 TAHarris

REVISIONS						SHEET NO.
NO.	BY:	DATE:	NO.	BY:	DATE:	S-33
1			3			TOTAL SHEETS
2			4			112