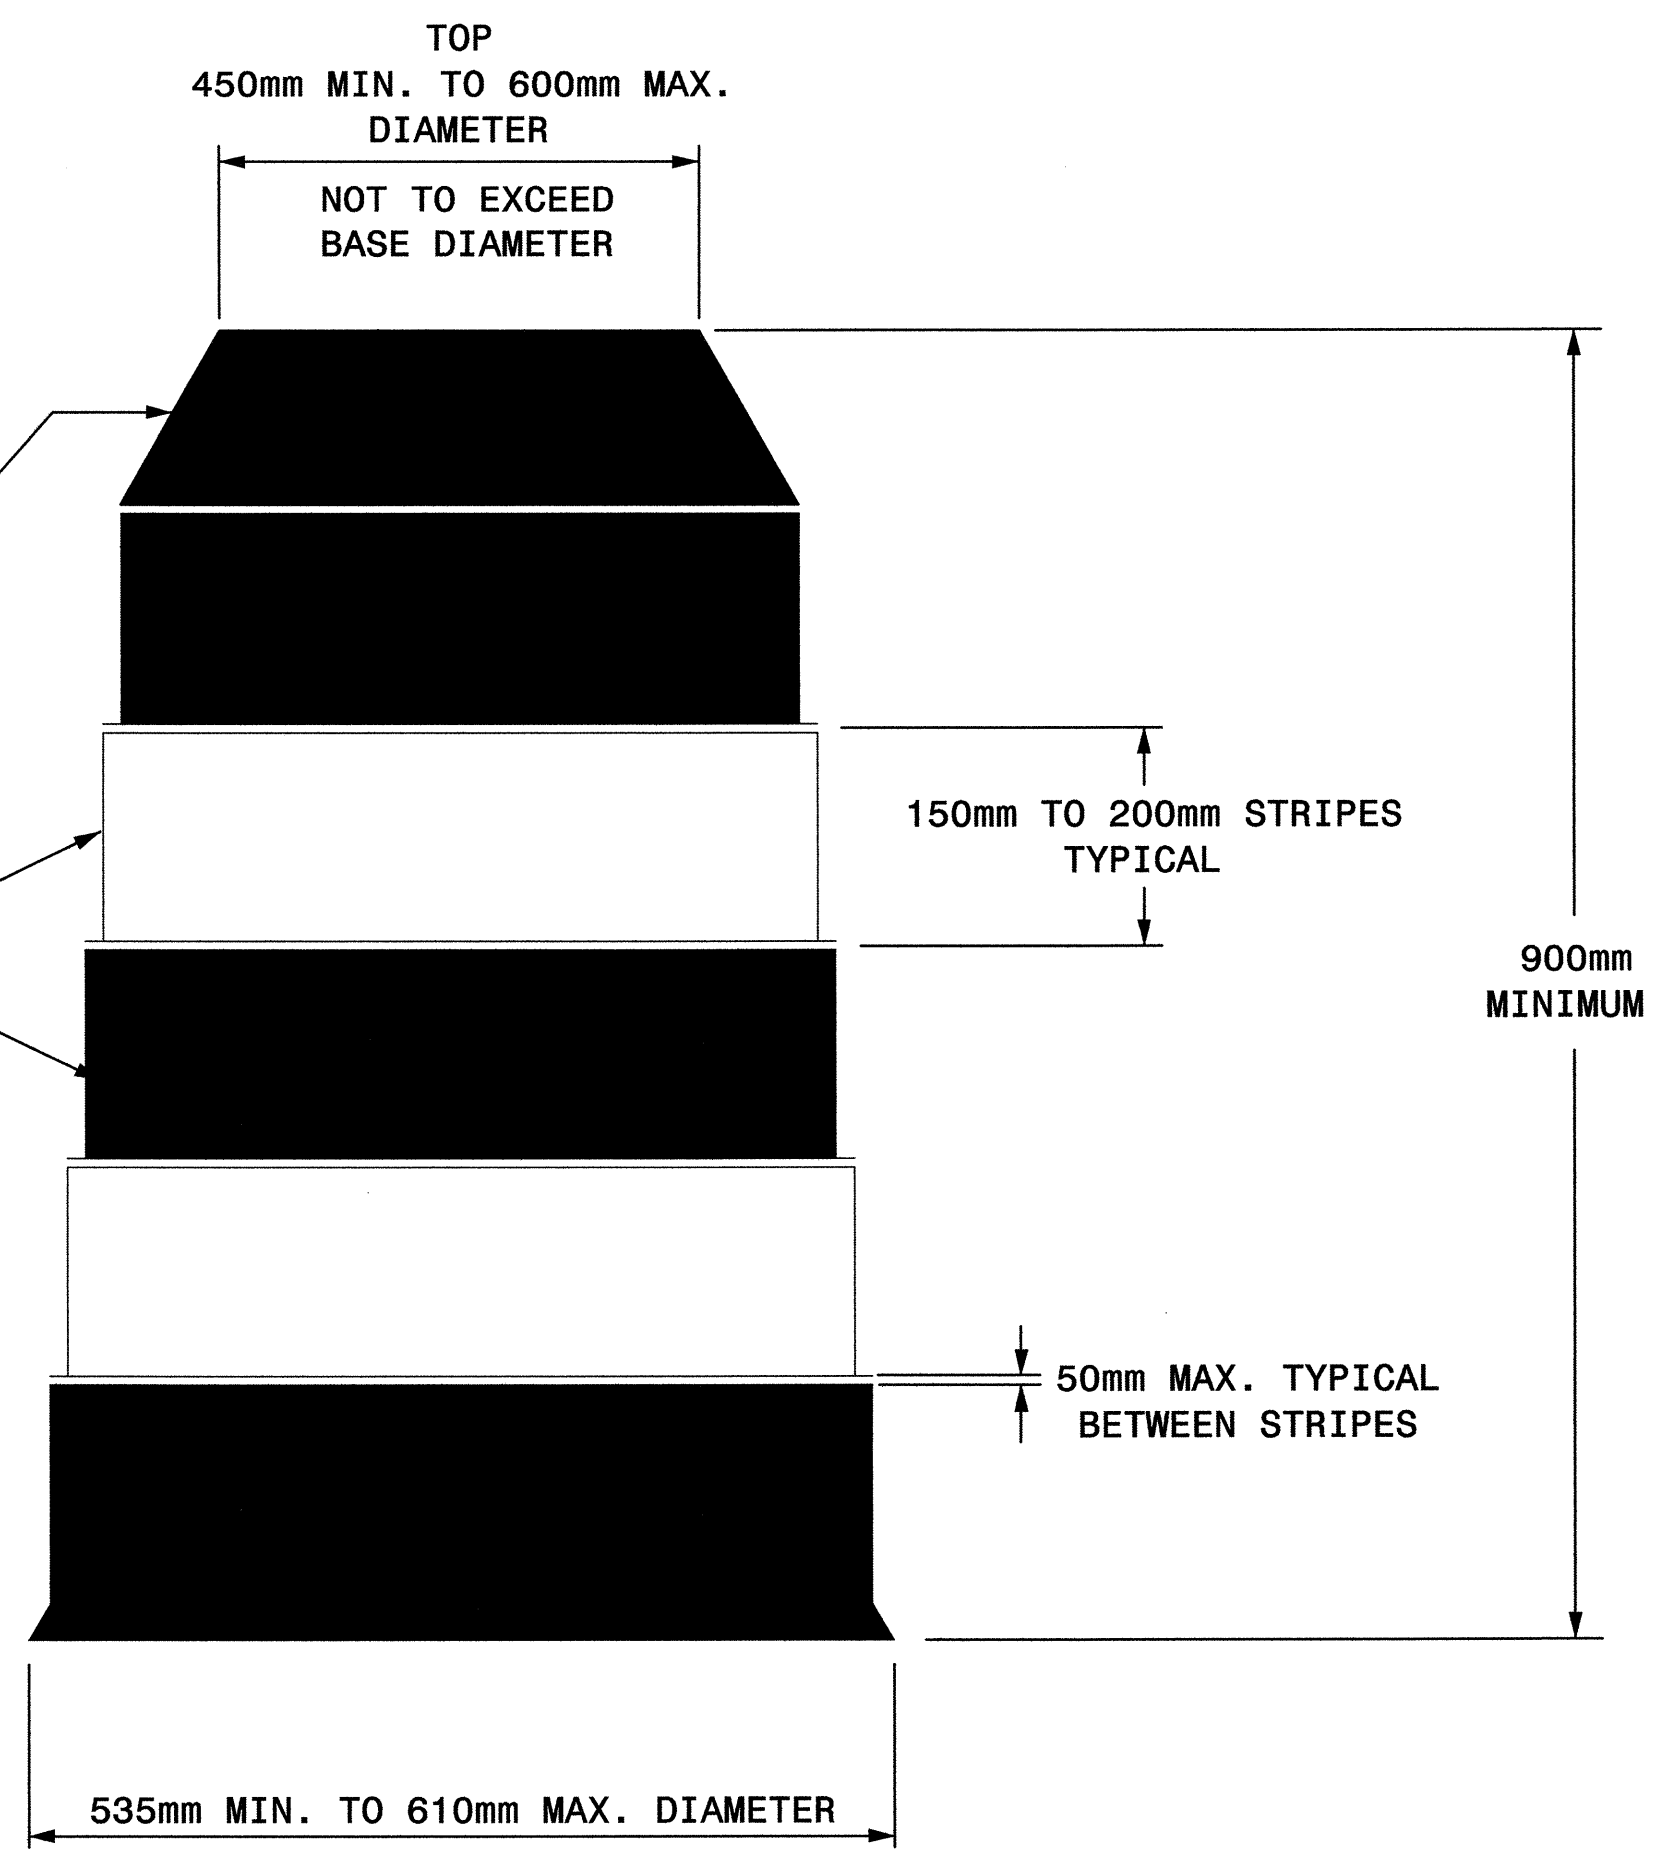


STATE OF NORTH CAROLINA
 DEPT. OF TRANSPORTATION
 DIVISION OF HIGHWAYS
 RALEIGH, N.C.

1-02

METRIC STANDARD DRAWING FOR
DRUMS

SHEET 1 OF 1
1130D01



GENERAL NOTES

- BALLASTING SHALL BE ACHIEVED BY THE SAND BAG, TIRE-SIDEWALL BALLAST, OR PREFORMED WEIGHTED BASE BALLASTING METHODS. DO NOT PLACE BALLAST ON TOP OF THE DRUM, NOR AS TO PRESENT A HAZARD WHEN STRUCK.
- IF NECESSARY PLACE THE NAME OF THE AGENCY, CONTRACTOR, OR SUPPLIER ON NON-RETROREFLECTIVE DRUM SURFACES. SHOW THE LETTERS AND NUMBERS USING A NON-RETROREFLECTIVE COLOR AND NOT OVER 50mm IN HEIGHT.

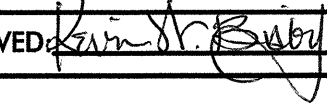

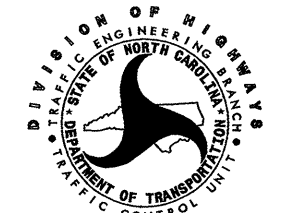
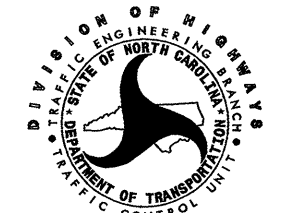
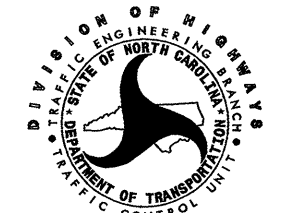
Note:
 This drawing is dimensioned in millimeters unless otherwise depicted within the drawing.

STATE OF NORTH CAROLINA
 DEPT. OF TRANSPORTATION
 DIVISION OF HIGHWAYS
 RALEIGH, N.C.

1-02

METRIC STANDARD DRAWING FOR
DRUMS

SHEET 1 OF 1
1130D01

APPROVED:  DATE: 8/2/02 	REPLACEMENT DETAIL FOR RSD 1130.01	<table border="1"> <tr> <td>SCALE:</td> <td>NONE</td> <td rowspan="4">  </td> <td>REVISIONS</td> </tr> <tr> <td>DATE:</td> <td>8/02</td> <td></td> </tr> <tr> <td>DWG. BY:</td> <td>MMM</td> <td></td> </tr> <tr> <td>DESIGN BY:</td> <td>MMM</td> <td></td> </tr> <tr> <td>REVIEWED BY:</td> <td>MMM</td> <td></td> <td>CADD FILE:</td> </tr> </table>	SCALE:	NONE		REVISIONS	DATE:	8/02		DWG. BY:	MMM		DESIGN BY:	MMM		REVIEWED BY:	MMM		CADD FILE:
SCALE:	NONE		REVISIONS																
DATE:	8/02																		
DWG. BY:	MMM																		
DESIGN BY:	MMM																		
REVIEWED BY:	MMM		CADD FILE:																