
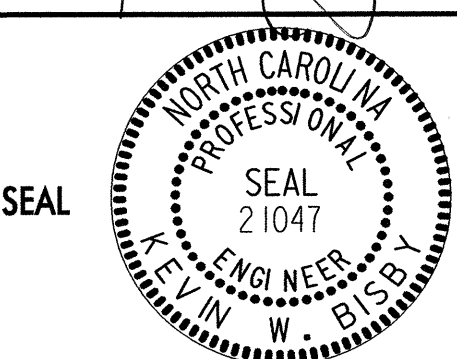
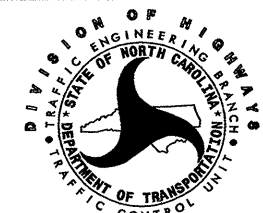


## TEMPORARY PAVEMENT MARKING SCHEDULE

SYMBOL	DESCRIPTION	QUANTITY BREAKDOWN	PAY ITEM	TOTAL QUANTITY
PAVEMENT MARKING LINES				
PA	WHITE EDGELINE 2X	562 m	PAINT (100 mm)	1742 m
PI	YELLOW DOUBLE CENTER LINE 2X	1180 m		
P3	WHITE LINE FOR RAILROAD CROSSBUCK 2X	56 m	PAINT (400 mm)	56 m
P4	WHITE STOP BAR 2X	96 m	PAINT (600 mm)	96 m
PAVEMENT MARKING SYMBOLS				
QI	ALPHANUMERIC CHARACTER 2X	4 EA	PAINT CHARACTER	8 EA
PAVEMENT MARKERS				
MH	YELLOW & YELLOW	25 EA	TEMPORARY RAISED	25 EA

NOTE: FOR EACH PAINT PAVEMENT MARKING ITEM, 1X IMPLIES A SINGLE APPLICATION, 2X IMPLIES TWO APPLICATIONS, AND 3X IMPLIES THREE APPLICATIONS.

APPROVED:  DATE: 9/21/04	<b>TEMPORARY PAVEMENT MARKING SCHEDULE</b>	
	SCALE: NONE	
	DATE: 9/2004	
	DESIGN BY: JTD	
	REVIEWED BY: KWB	
		REVISIONS