


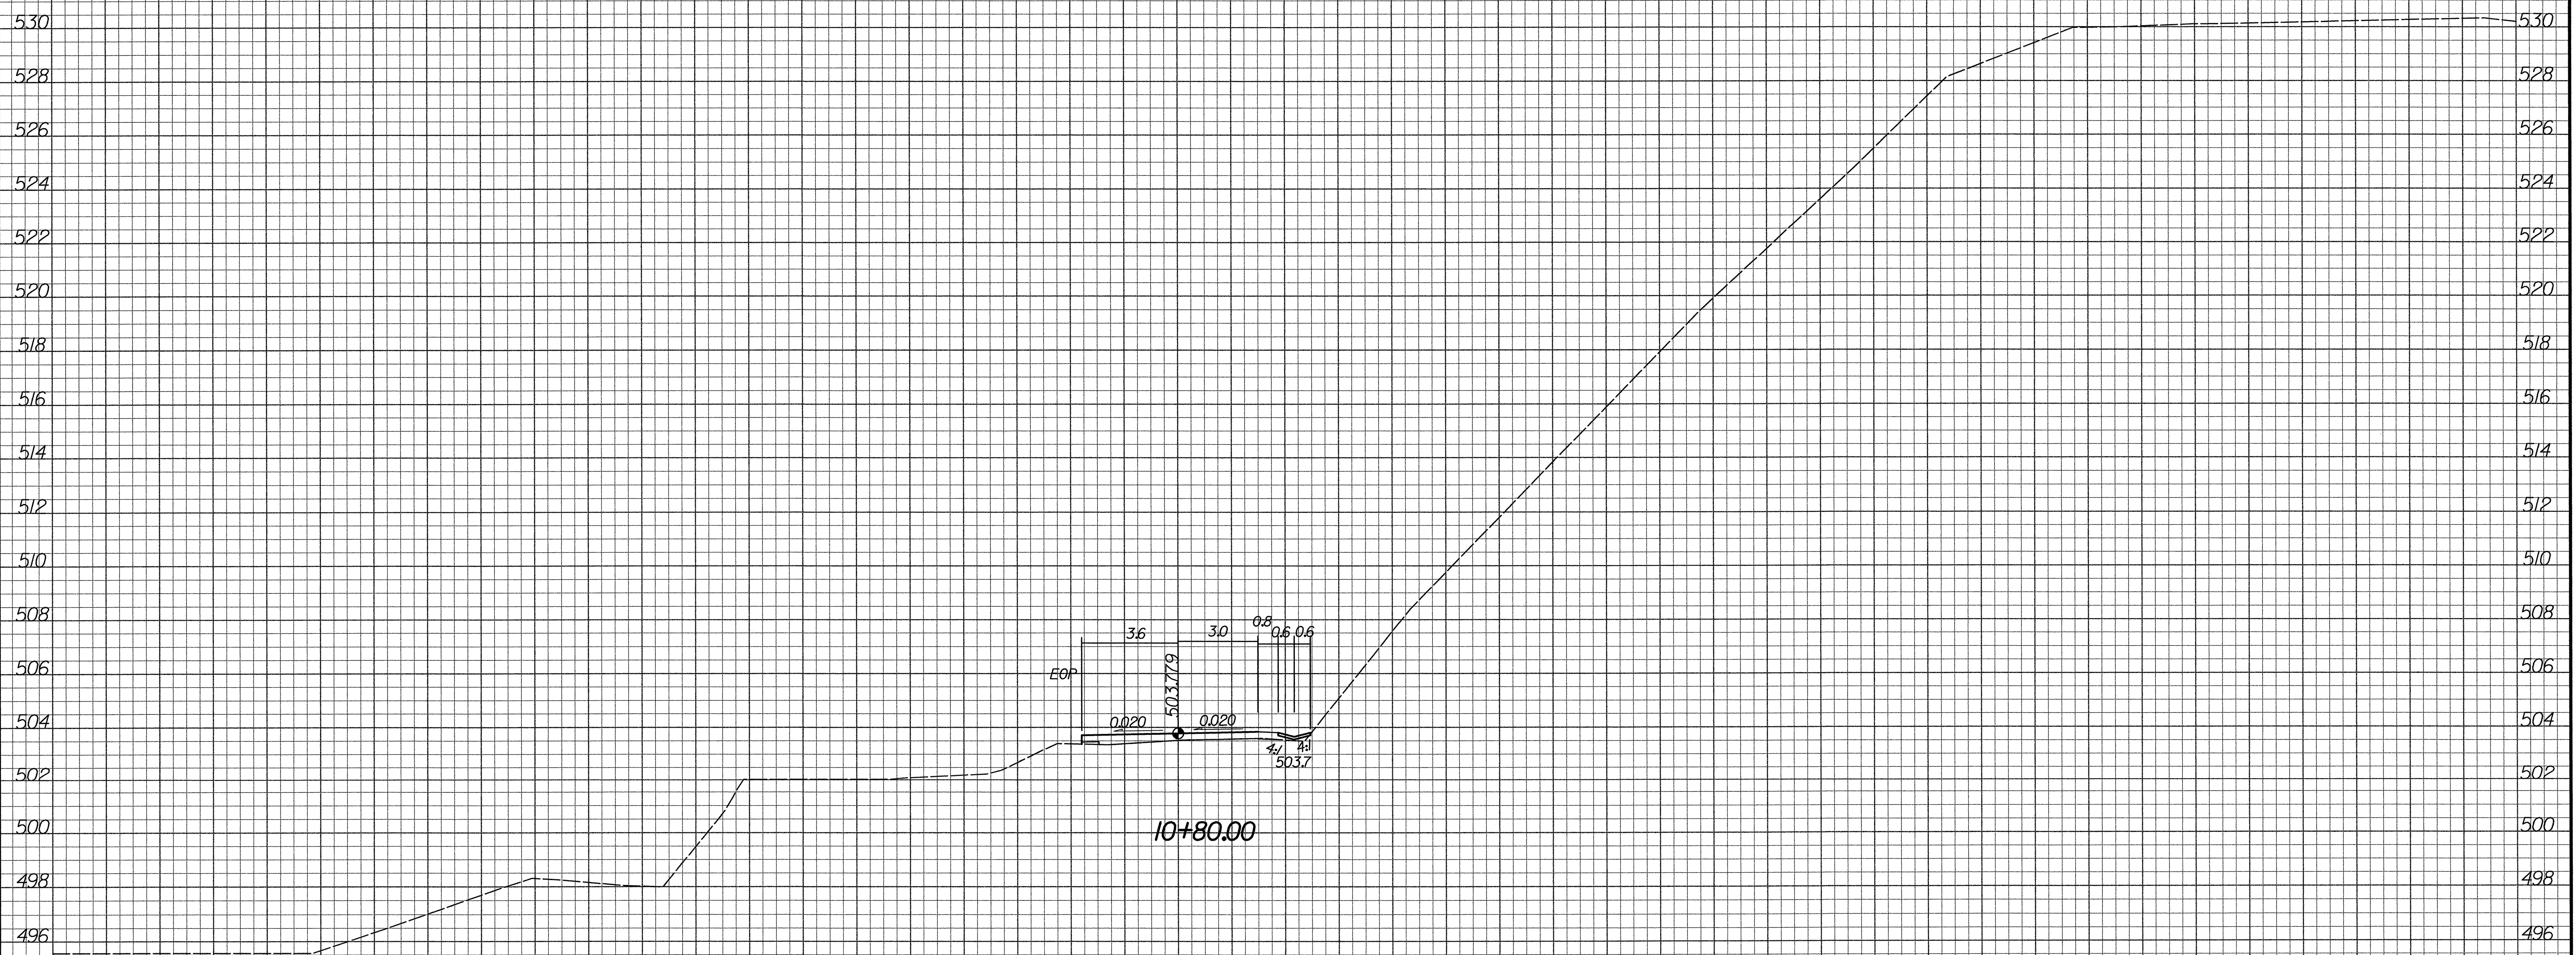

STATE	PROJECT	SHEET	TOTAL SHEETS
NC	B-2583	X-8	
SR 1001 - MADISON COUNTY			



08/23/2004 03:17:22 PM c:\Roadway\Xea\B2583-RD\XCS8R.DGN

