
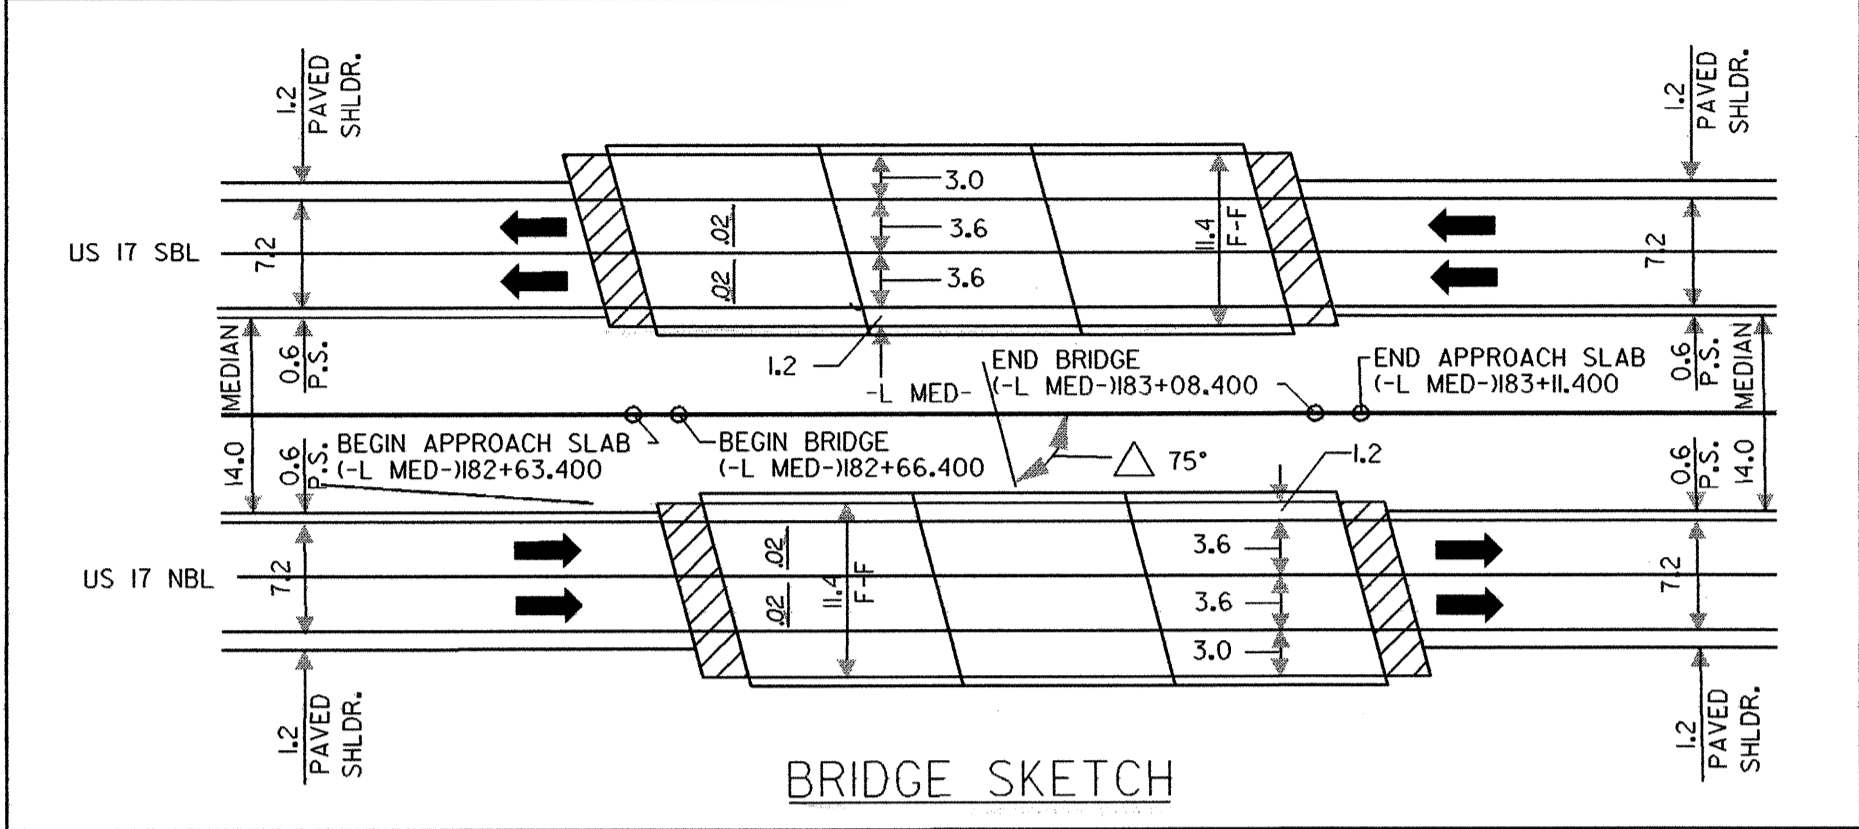
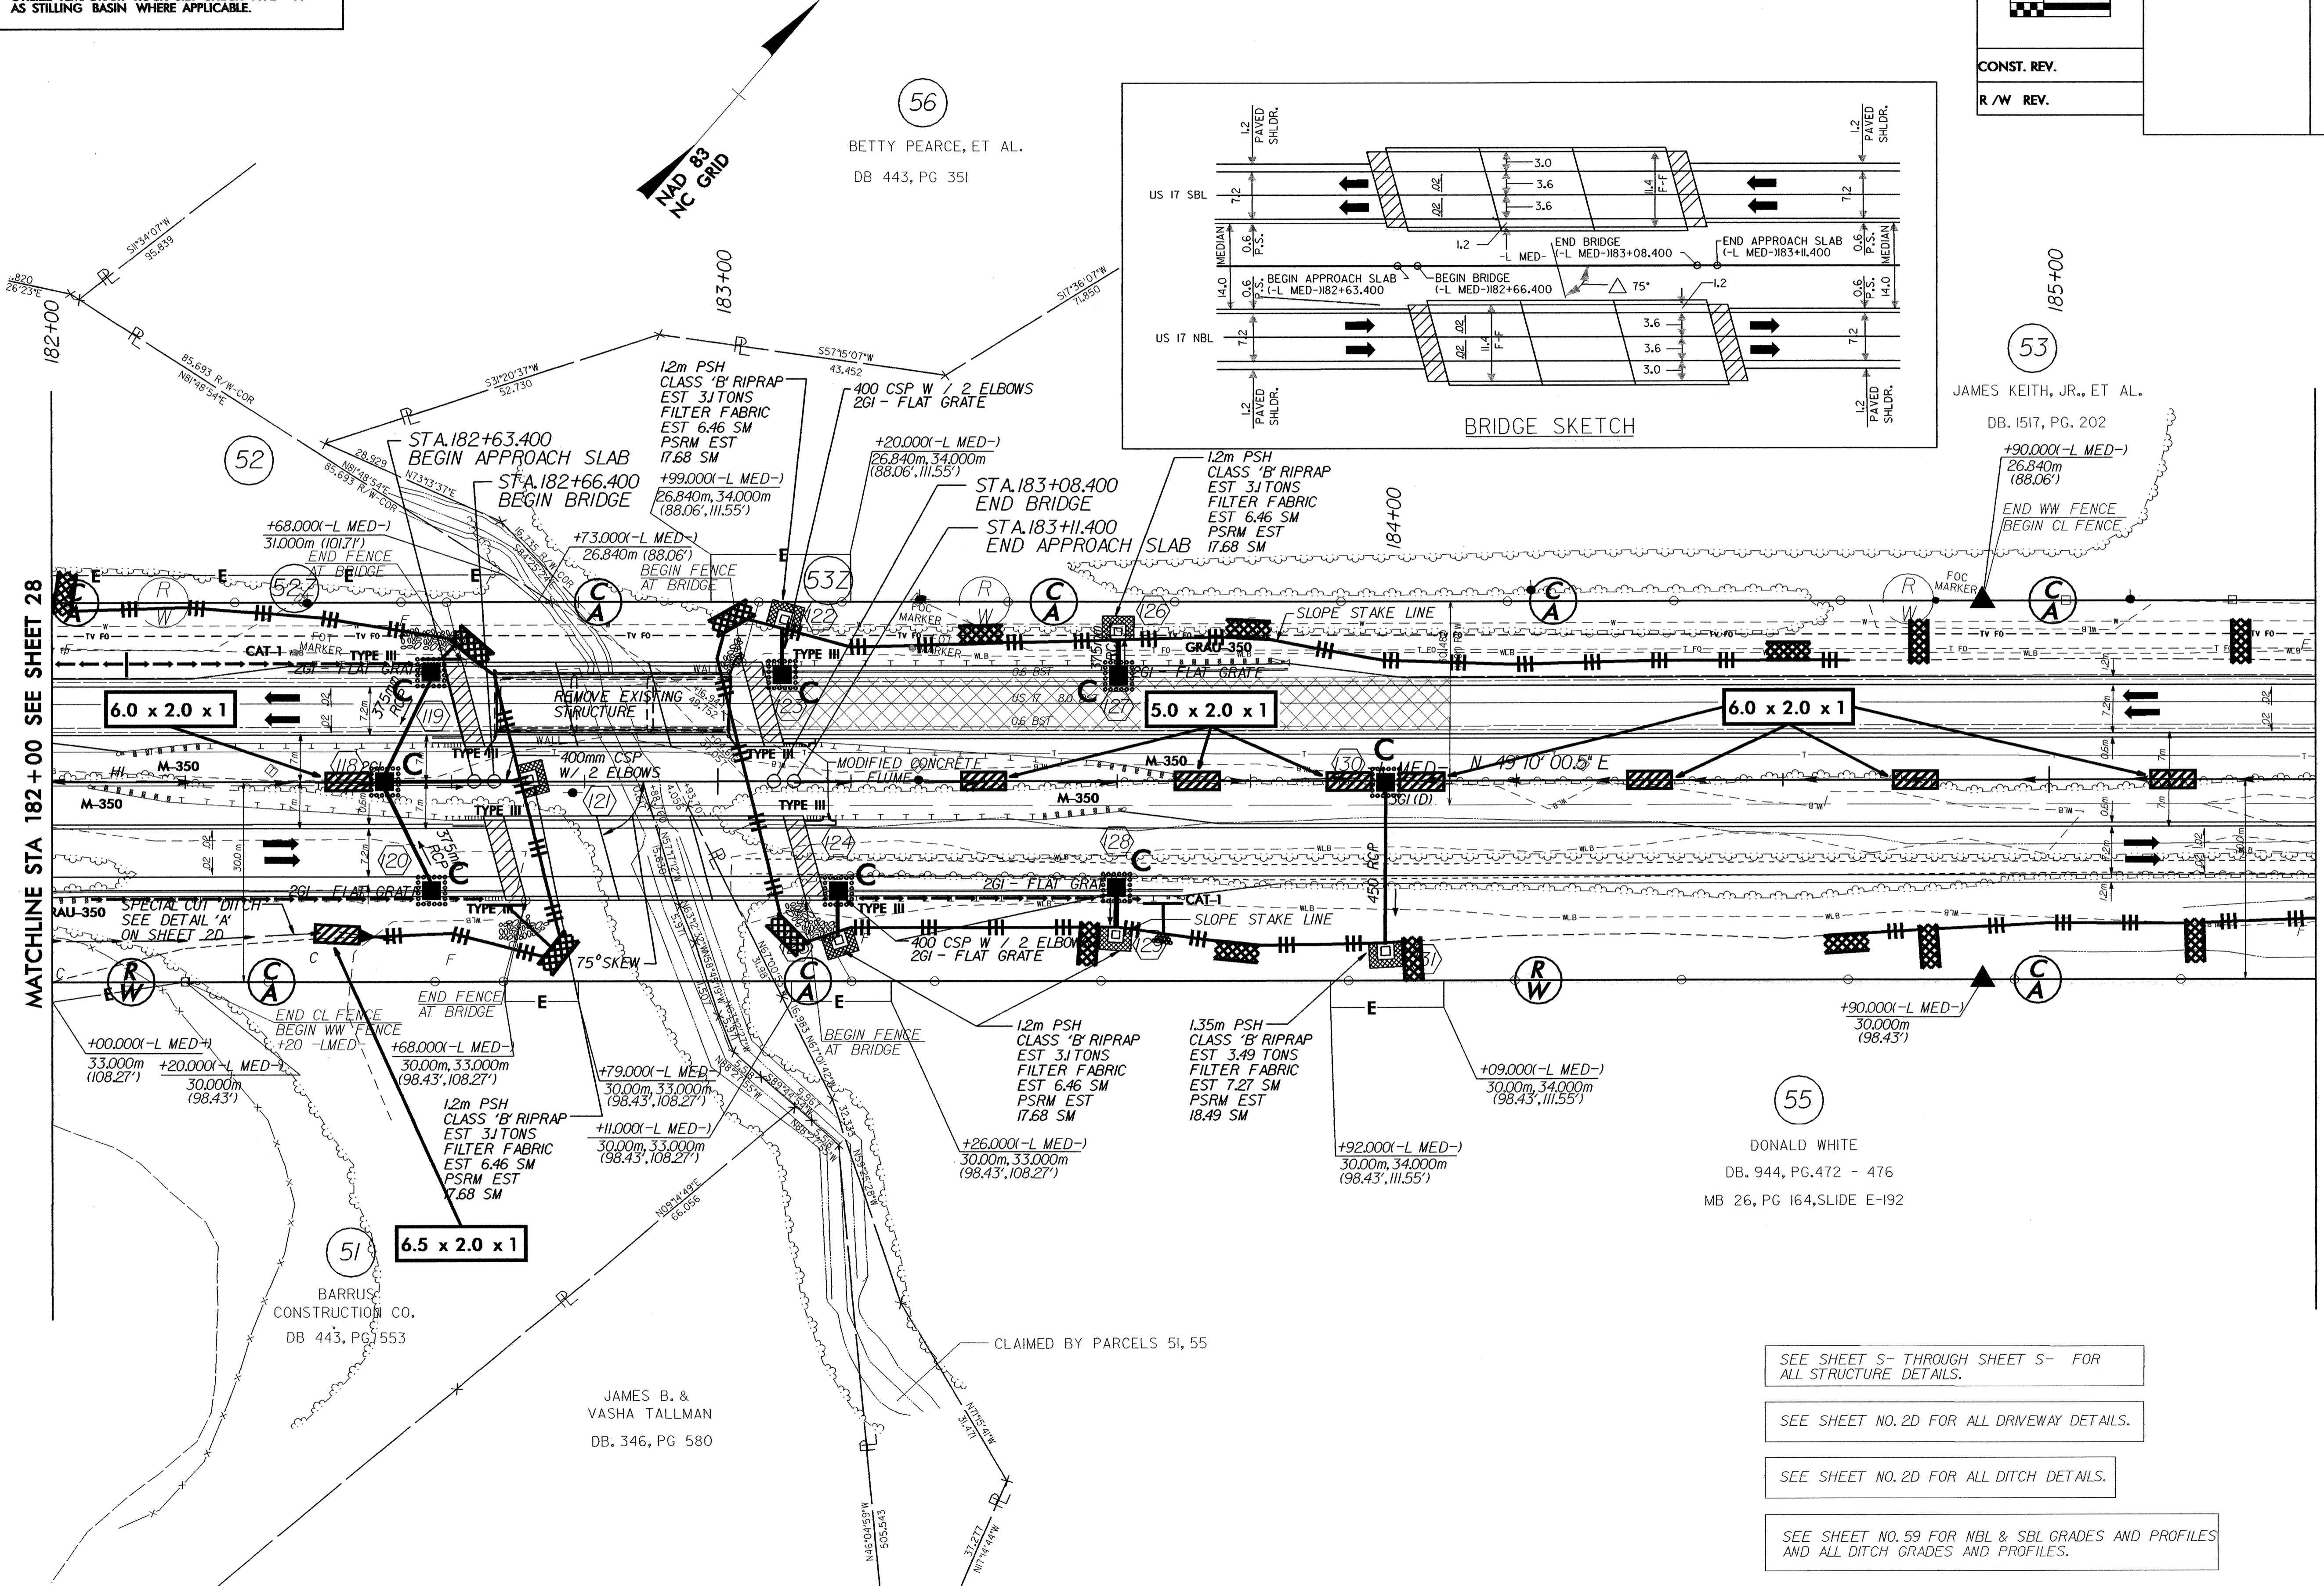


NOTE:  
TEMPORARY SILT FENCE SHALL BE INSTALLED A MINIMUM  
OF 1 METER FROM TOE OF FILL IN WETLAND AREAS

NOTE:  
UTILIZE TEMPORARY ROCK SILT CHECK TYPE - A  
AS STILLING BASIN WHERE APPLICABLE.

 5 0 10 CONST. REV. R/W REV.	PROJECT REFERENCE NO. R-2514A	SHEET NO. EC-60/CONST.29
	ROADWAY DESIGN ENGINEER	HYDRAULICS ENGINEER



MATCHLINE STA 182 + 00 SEE SHEET 28

MATCHLINE STA 185 + 40 SEE SHEET 30

56  
BETTY PEARCE, ET AL.  
DB 443, PG 351

53  
JAMES KEITH, JR., ET AL.  
DB. 1517, PG. 202

55  
DONALD WHITE  
DB. 944, PG. 472 - 476  
MB 26, PG 164, SLIDE E-192

51  
BARRUS  
CONSTRUCTION CO.  
DB 443, PG 553

JAMES B. &  
VASHA TALLMAN  
DB. 346, PG 580

SEE SHEET S- THROUGH SHEET S- FOR  
ALL STRUCTURE DETAILS.

SEE SHEET NO. 2D FOR ALL DRIVEWAY DETAILS.

SEE SHEET NO. 2D FOR ALL DITCH DETAILS.

SEE SHEET NO. 59 FOR NBL & SBL GRADES AND PROFILES  
AND ALL DITCH GRADES AND PROFILES.