


	PROJECT REFERENCE NO.	SHEET NO.
	R-2514A	EC-44/CONST. 13
	R / W SHEET NO.	
	ROADWAY DESIGN ENGINEER	HYDRAULICS ENGINEER
	CONST. REV.	
R / W REV.		

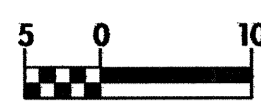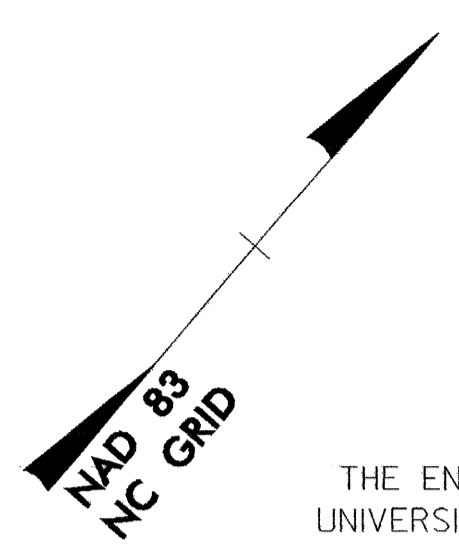

32
 THE ENDOWMENT FUND OF NC STATE UNIVERSITY ET AL. (HOFMANN FOREST).
 DB. 170, PG. 263
 DB 516 PG 408
 HISTORIC PROPERTY

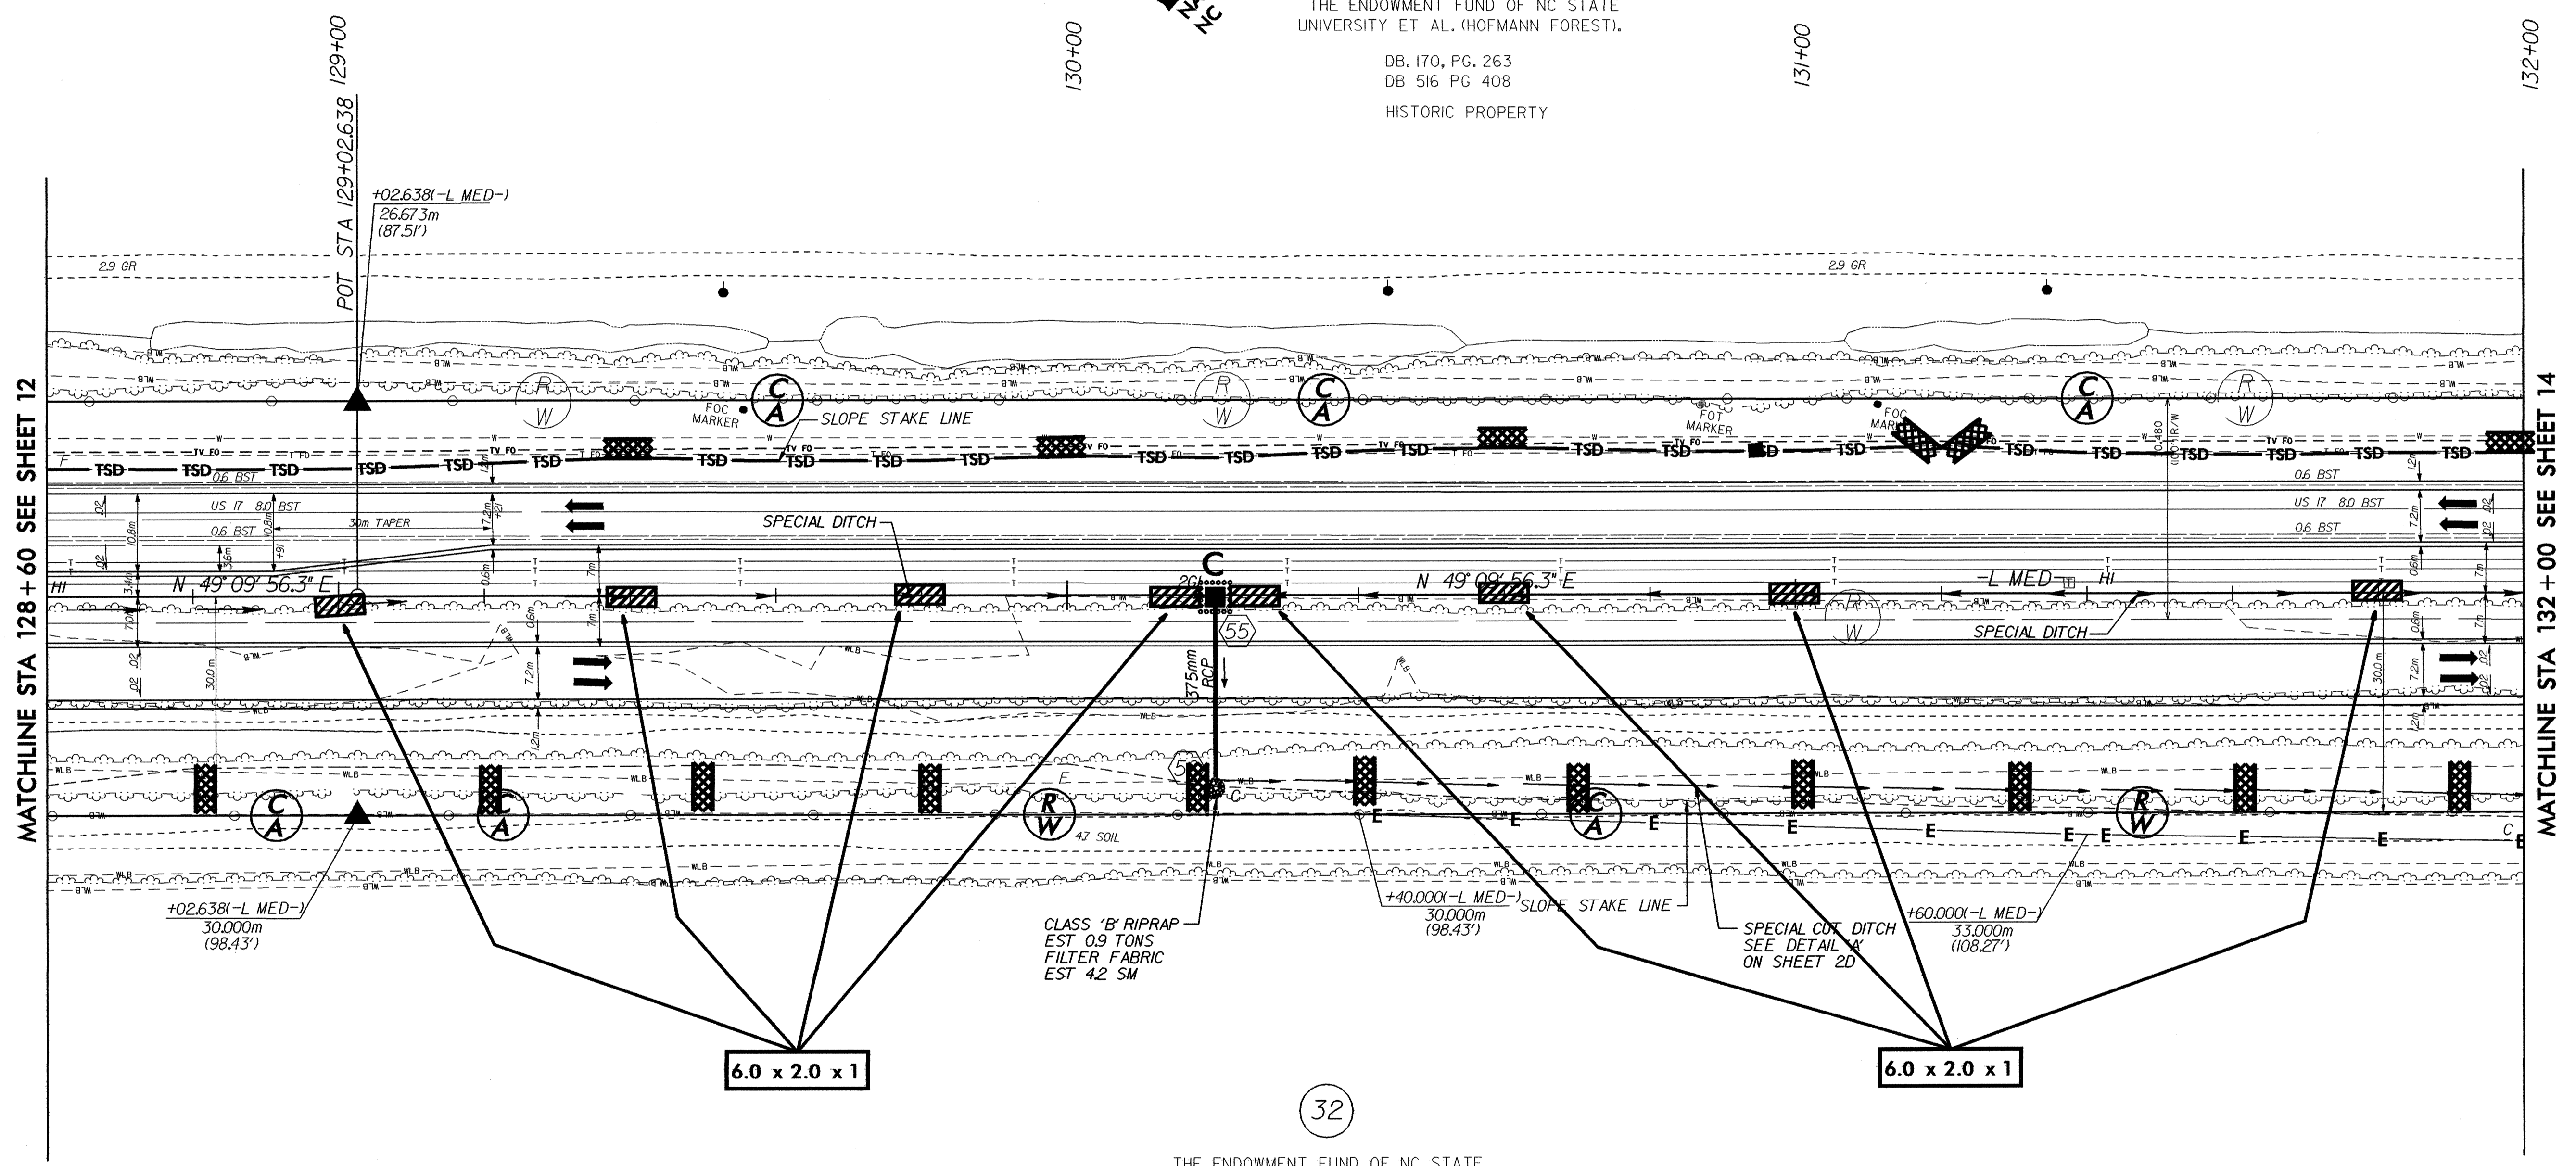

32
 THE ENDOWMENT FUND OF NC STATE UNIVERSITY ET AL. (HOFMANN FOREST).
 DB. 170, PG. 263
 DB 516 PG 408
 HISTORIC PROPERTY

SEE SHEET NO. 2D FOR ALL DRIVEWAY DETAILS.

SEE SHEET NO. 2D FOR ALL DITCH DETAILS.

SEE SHEET NO. 43 FOR NBL & SBL GRADES AND PROFILES AND ALL DITCH GRADES AND PROFILES.