


	PROJECT REFERENCE NO.	SHEET NO.
	R-2514A	EC-40CONST. 9
	R / W SHEET NO.	
	ROADWAY DESIGN ENGINEER	HYDRAULICS ENGINEER
CONST. REV.		
R / W REV.		

NOTE:  
TEMPORARY SILT FENCE SHALL BE INSTALLED A MINIMUM OF 1 METER FROM TOE OF FILL IN WETLAND AREAS

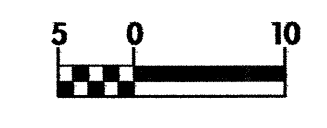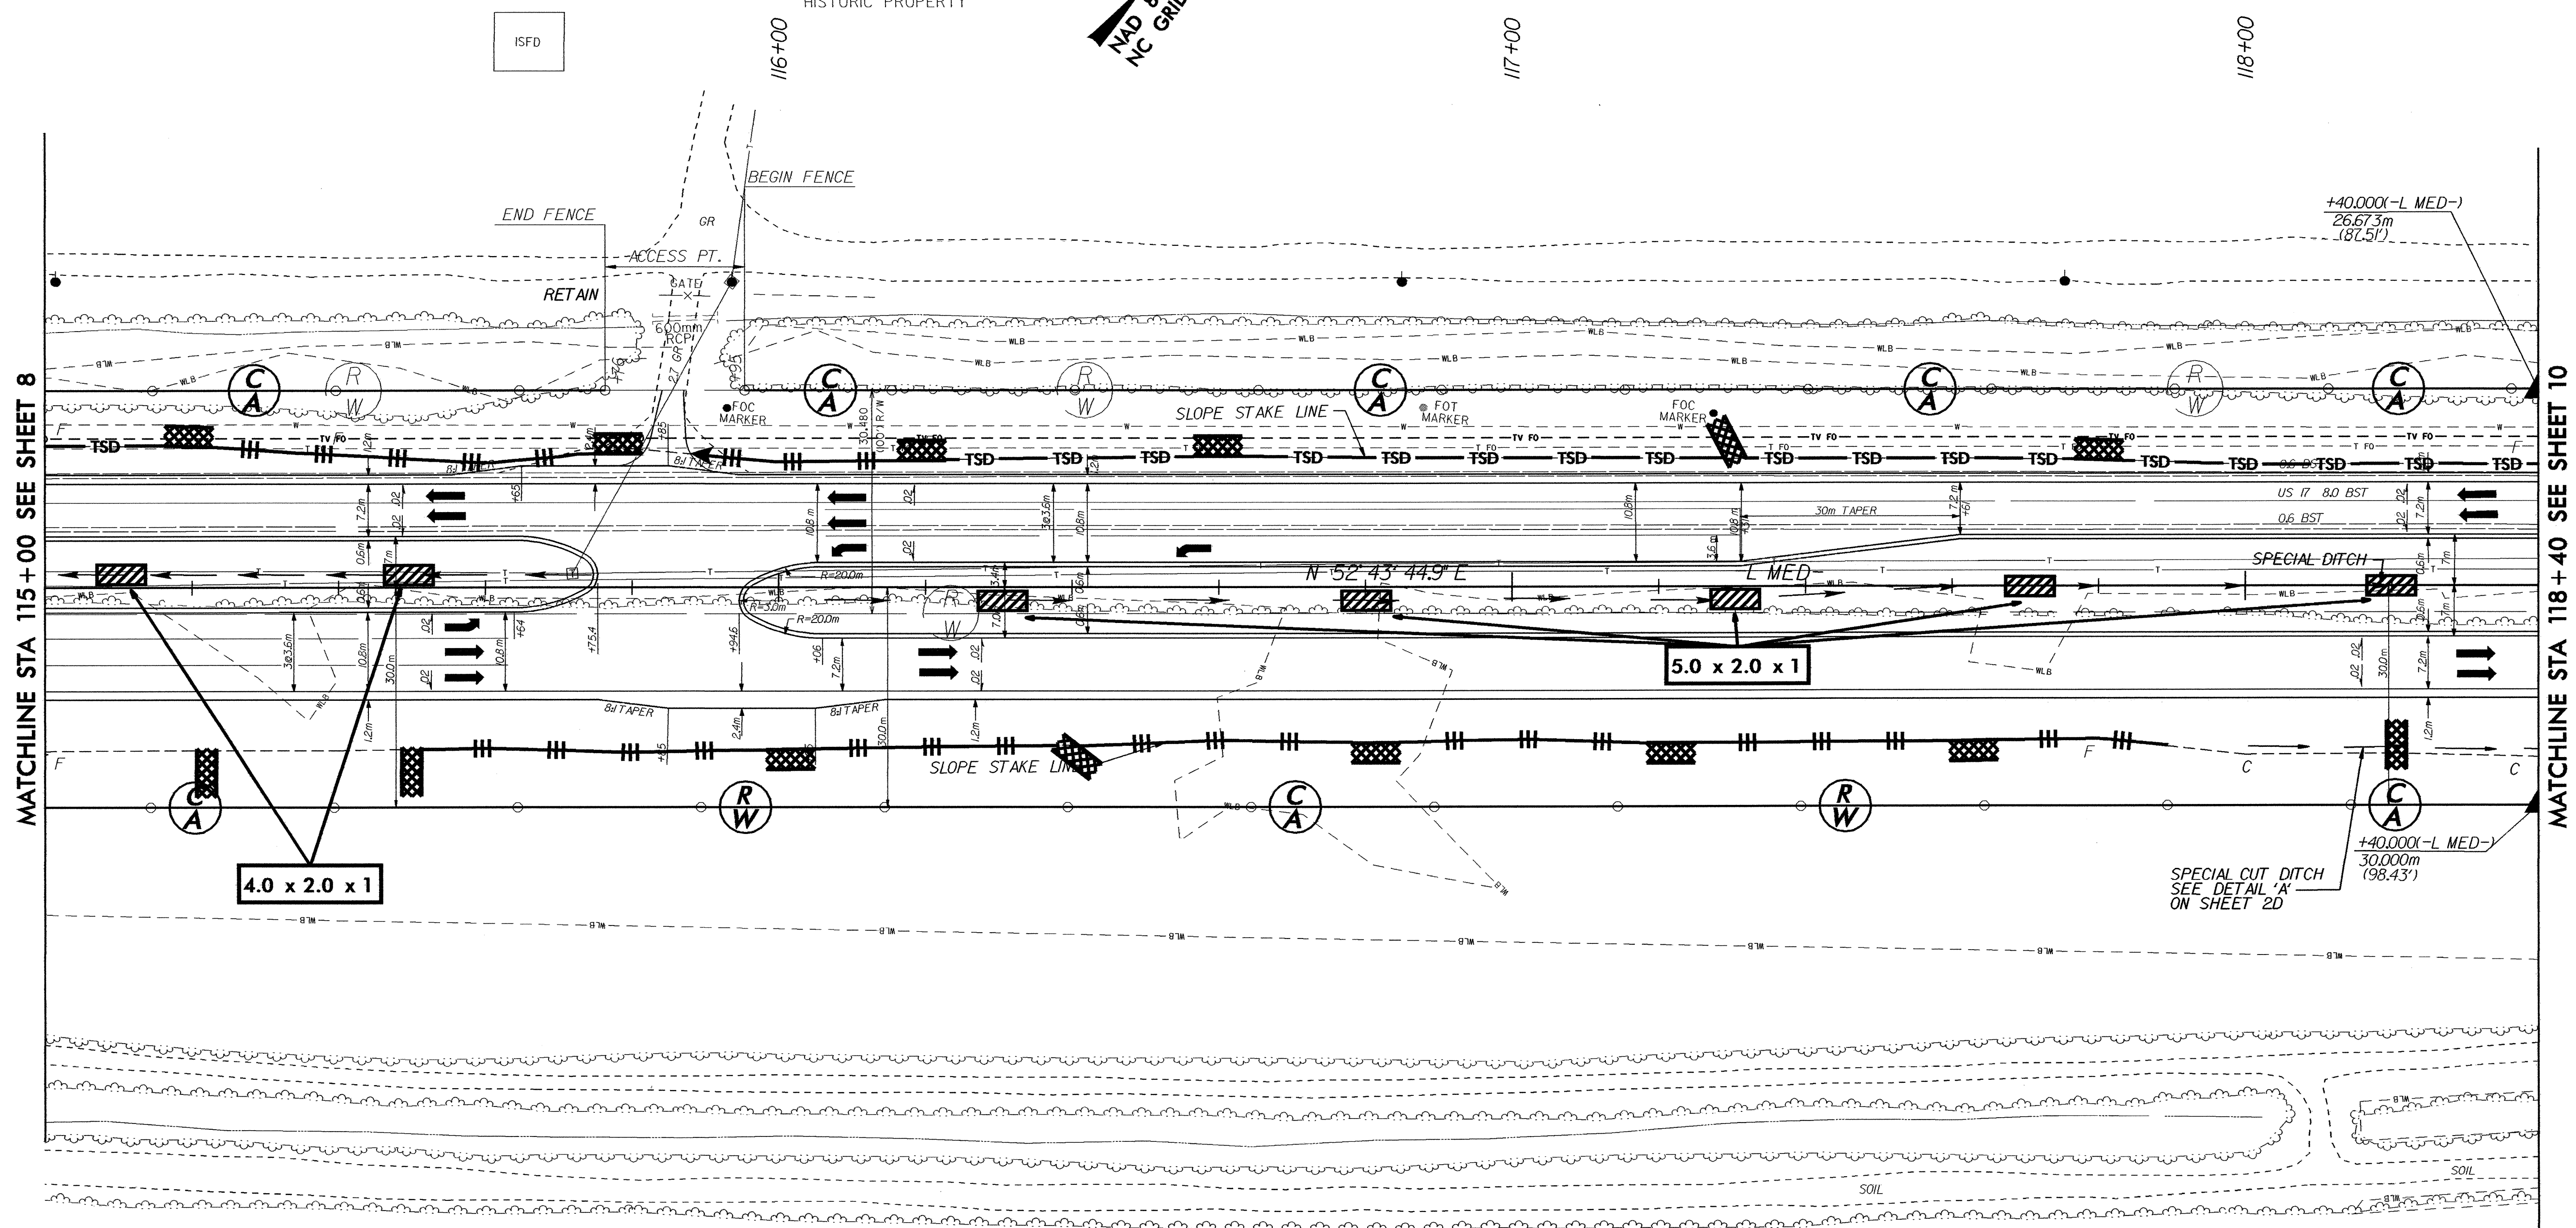

32

THE ENDOWMENT FUND OF NC STATE UNIVERSITY ET AL. (HOFMANN FOREST).  
DB. 170, PG. 263  
DB 516 PG 408  
HISTORIC PROPERTY

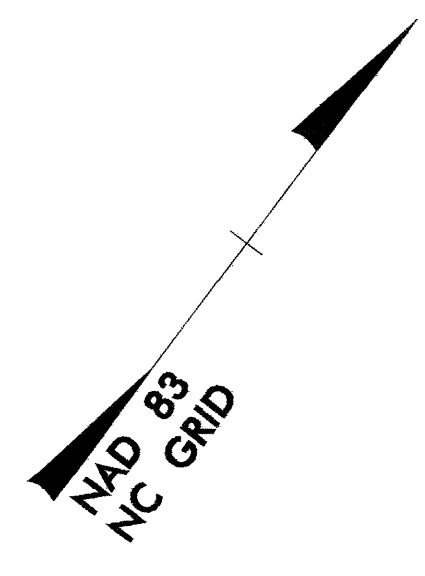

MATCHLINE STA 115+00 SEE SHEET 8

MATCHLINE STA 118+40 SEE SHEET 10

32

THE ENDOWMENT FUND OF NC STATE UNIVERSITY ET AL. (HOFMANN FOREST).  
DB. 170, PG. 263  
DB 516 PG 408  
HISTORIC PROPERTY

SEE SHEET NO. 2D FOR ALL DRIVEWAY DETAILS.

SEE SHEET NO. 2D FOR ALL DITCH DETAILS.

SEE SHEET NO. 39 FOR NBL & SBL GRADES AND PROFILES AND ALL DITCH GRADES AND PROFILES.