





PROJ. REFERENCE NO.	SHEET NO.
R-2514A	PM-6

189+00

190+00

191+00

192+00

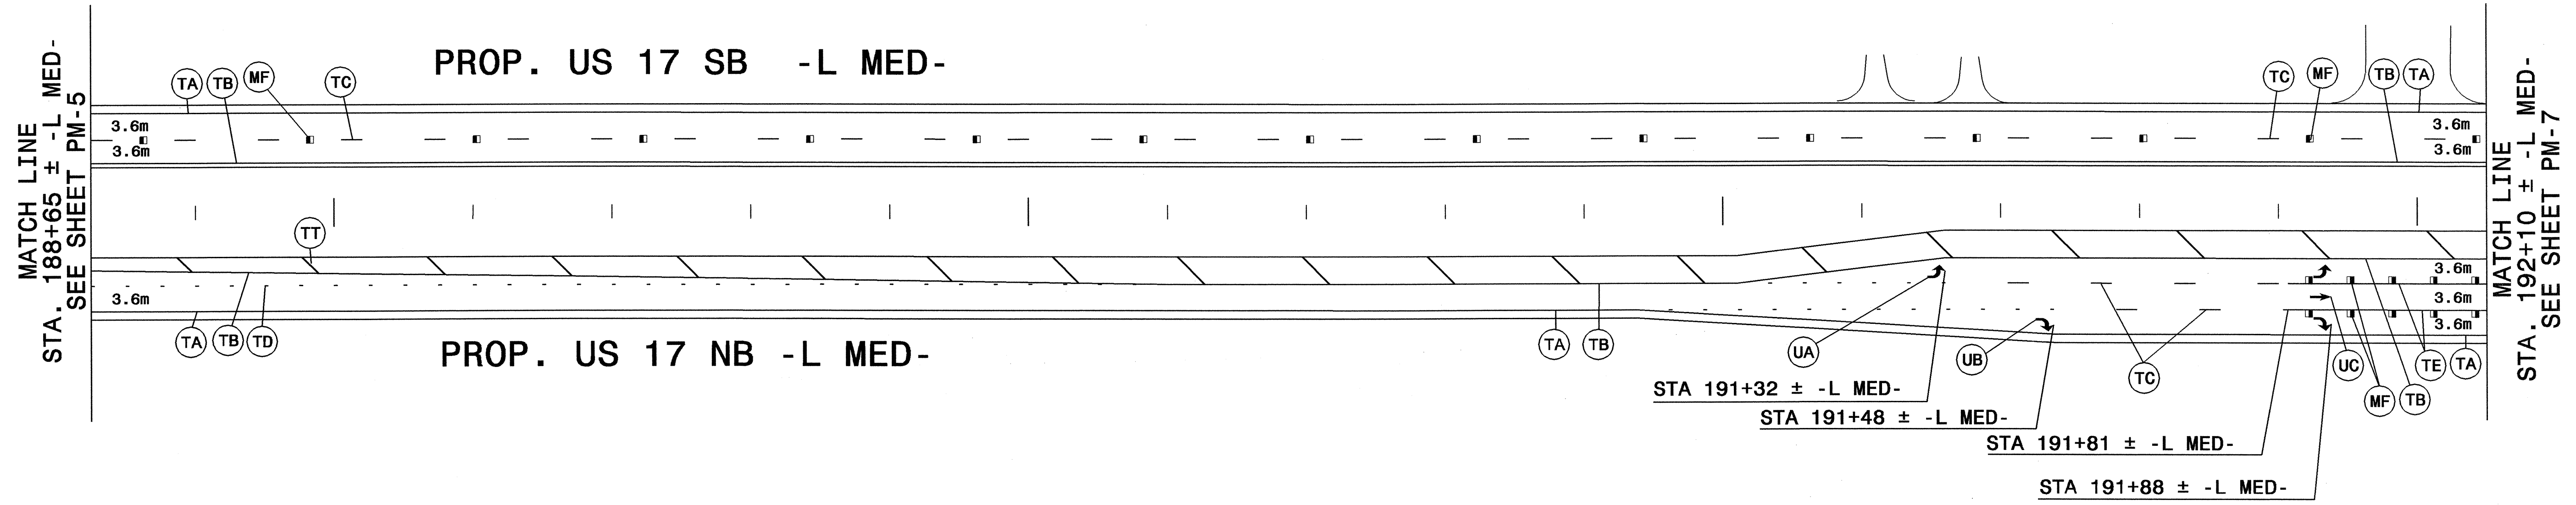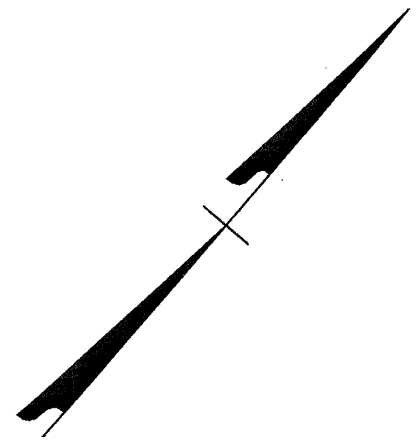

I:\NOV-2003 18456
 d:\CAD\2005\AHOON\2514A\TrafficControl\TCP\R-2514A_TC_PM06.dgn
 dunn AT DUNN

APPROVED: _____	DATE: _____	FINAL PAVEMENT MARKING PLAN									
				SCALE: NONE	<table border="1"> <thead> <tr> <th colspan="2">REVISIONS</th> </tr> </thead> <tbody> <tr><td> </td><td> </td></tr> <tr><td> </td><td> </td></tr> <tr><td> </td><td> </td></tr> </tbody> </table>	REVISIONS					
		REVISIONS									
		DATE: 11/18/03									
		DWG. BY: KWD									
		DESIGN BY: KWD									
		REVIEWED BY: JHJ	CADD FILE: R-2514A TC PM06.DGN								