



TAYLOR WISEMAN & TAYLOR
 ENGINEERS SURVEYORS & PLANNERS
 G.P.O. & SUBSURFACE UTILITY ENGINEERING

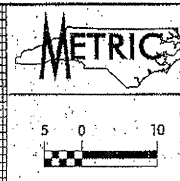

5 0 10
 CONST. REV.
 R/W REV.

PROJECT REFERENCE NO. R2514-A	SHEET NO. 44
ROADWAY DESIGN ENGINEER	HYDRAULICS ENGINEER

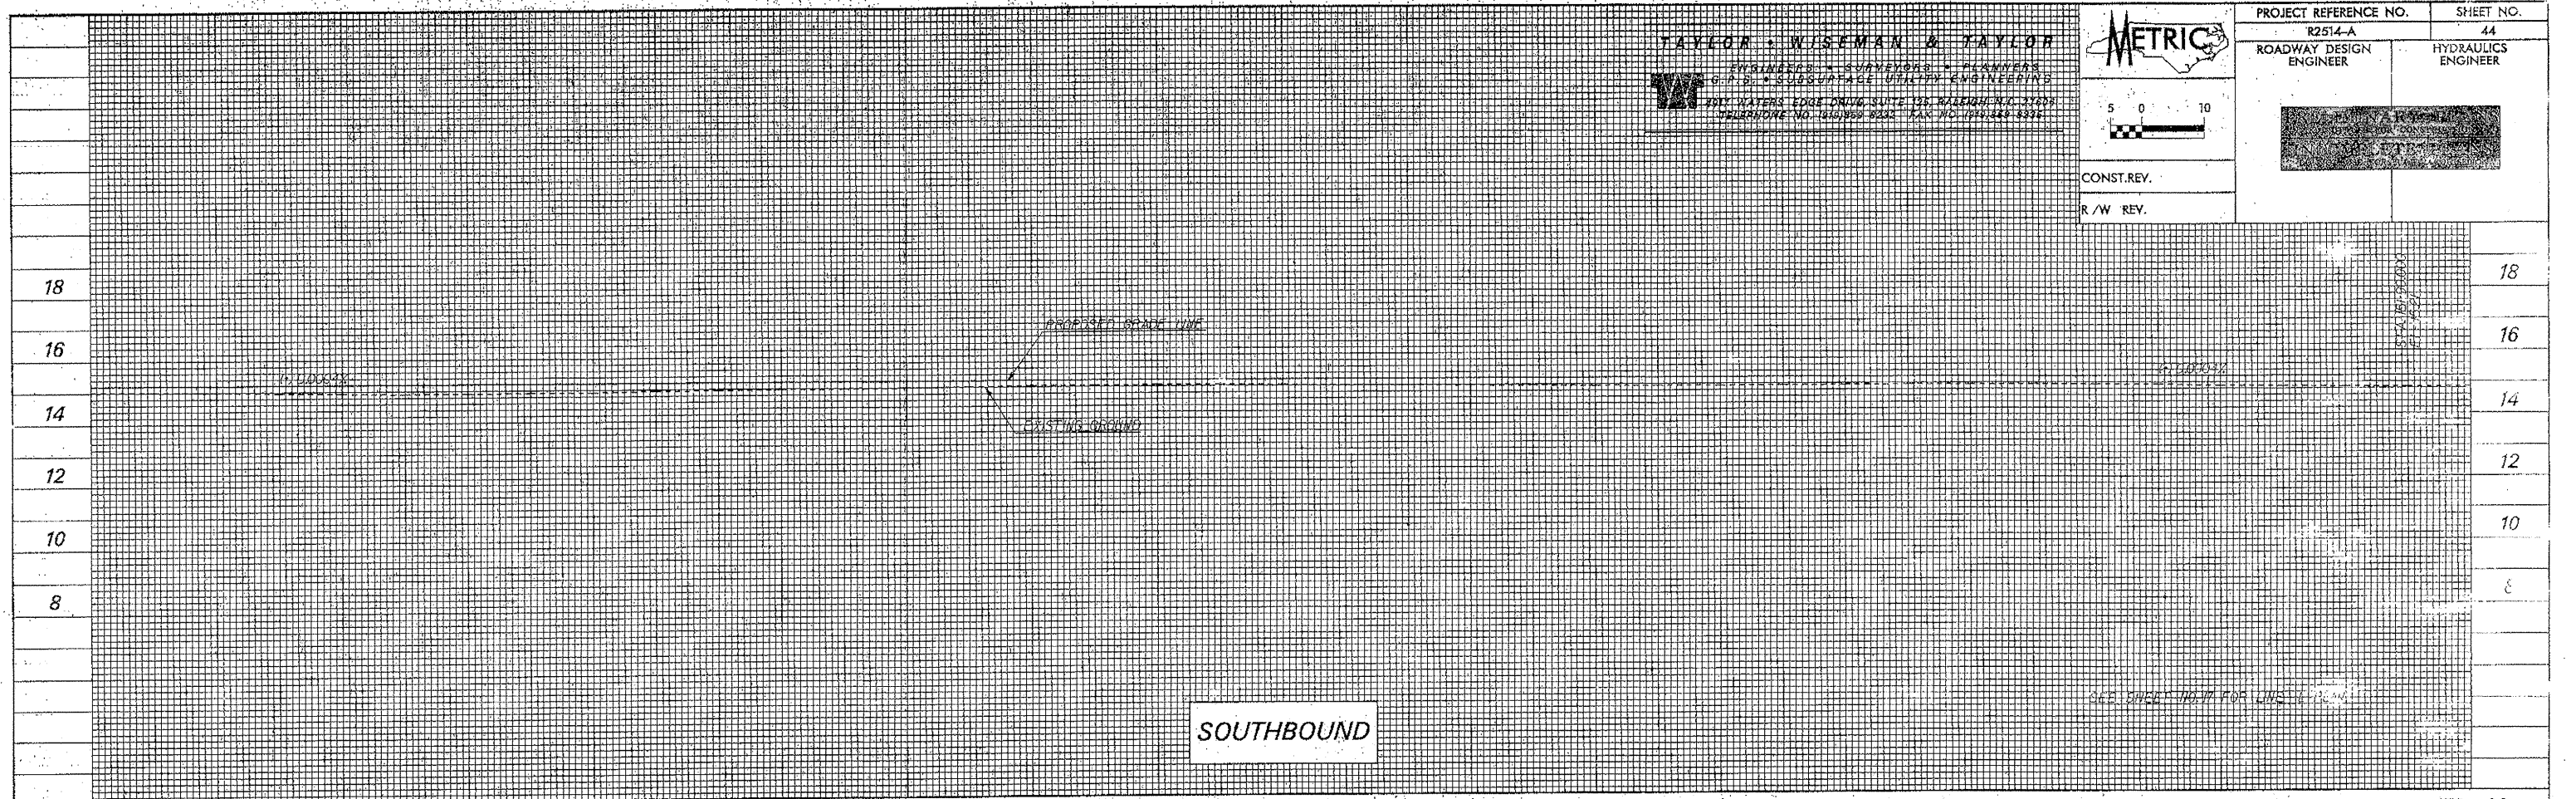


SOUTHBOUND

149+00 150+00 151+00 152+00

Soil Sample Test Results


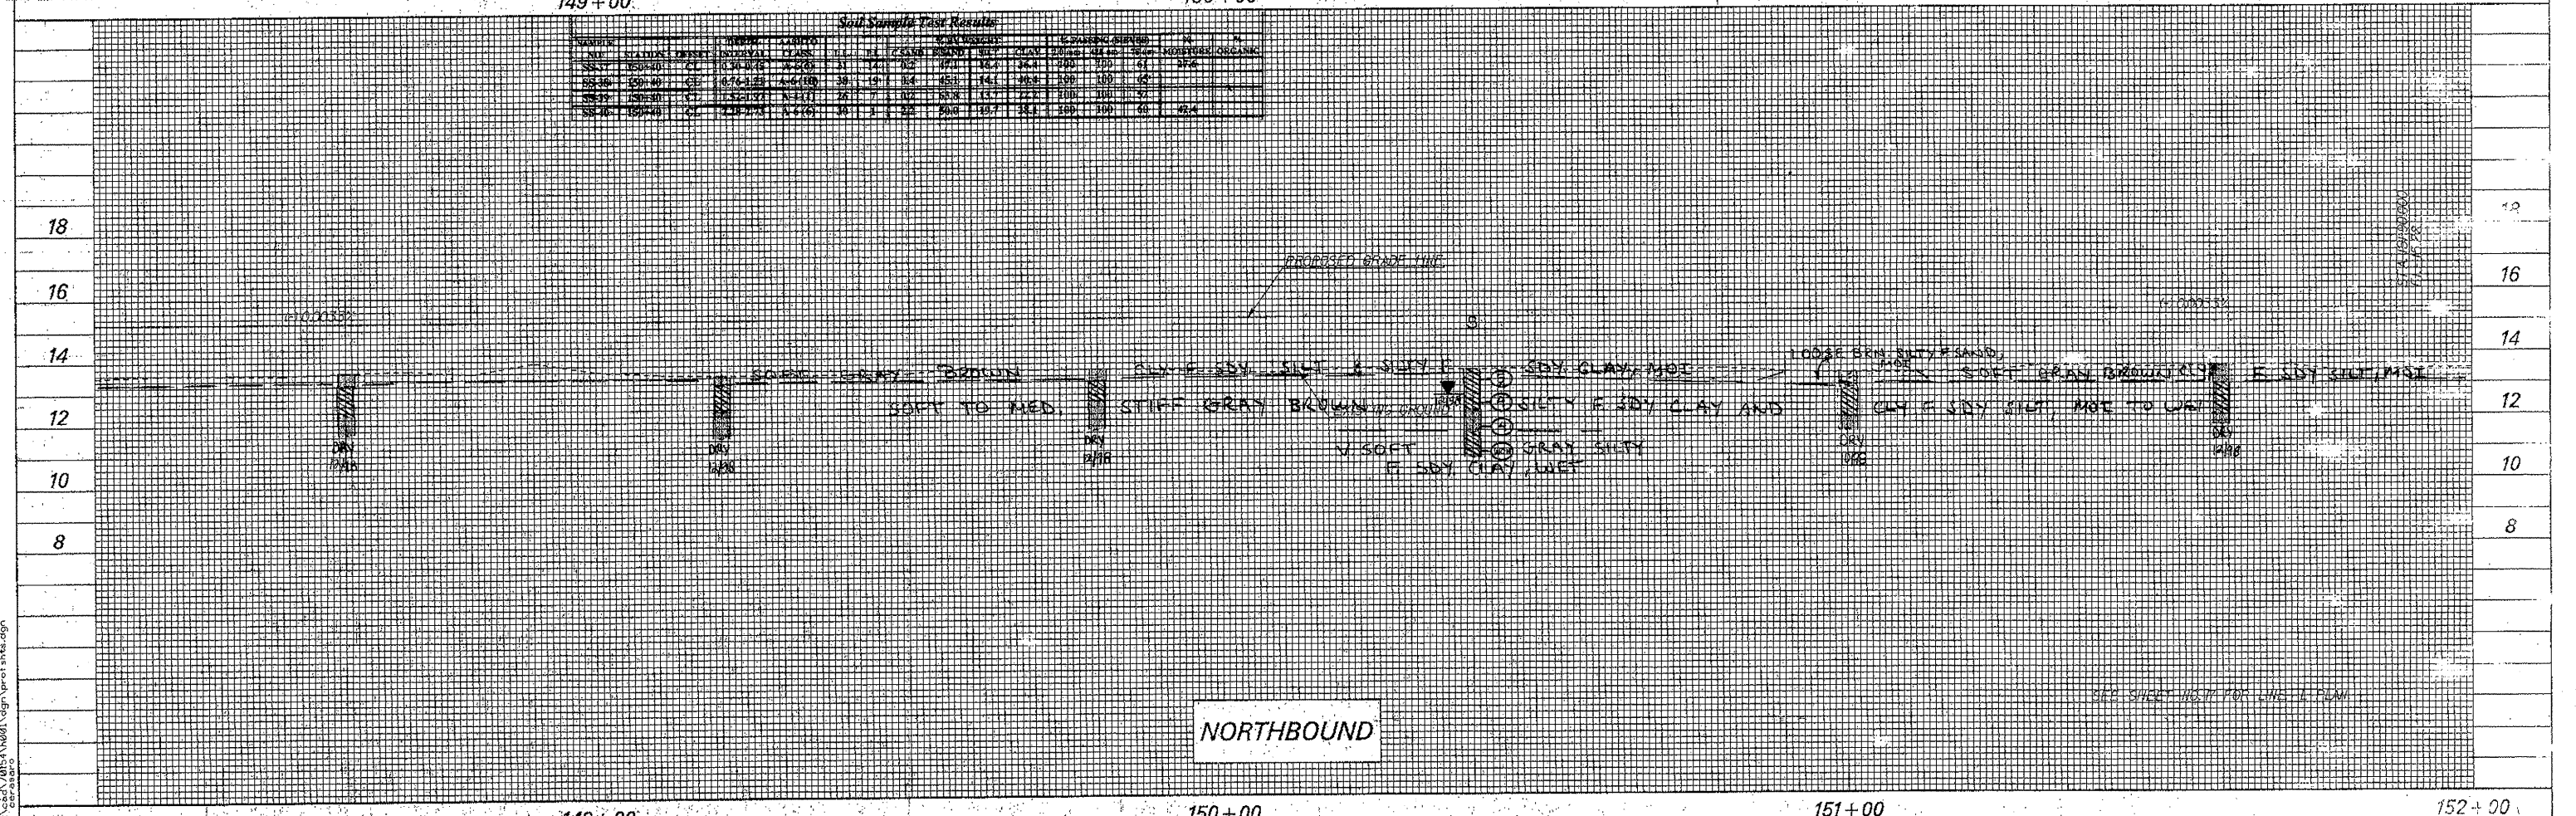

NORTHBOUND

149+00 150+00 151+00 152+00

R:\MATS\9814\K5\081\vdgr\topofshs.dgn
 10/10/01 10:51:00 AM