



TAYLOR WISEMAN & TAYLOR
ENGINEERS & SURVEYORS & PLANNERS
P.C. & SUBSURFACE UTILITY ENGINEERING

METRIC

5 0 10

CONST. REV.
R/W REV.


PROJECT REFERENCE NO. R2514-A	SHEET NO. 41
ROADWAY DESIGN ENGINEER	HYDRAULICS ENGINEER

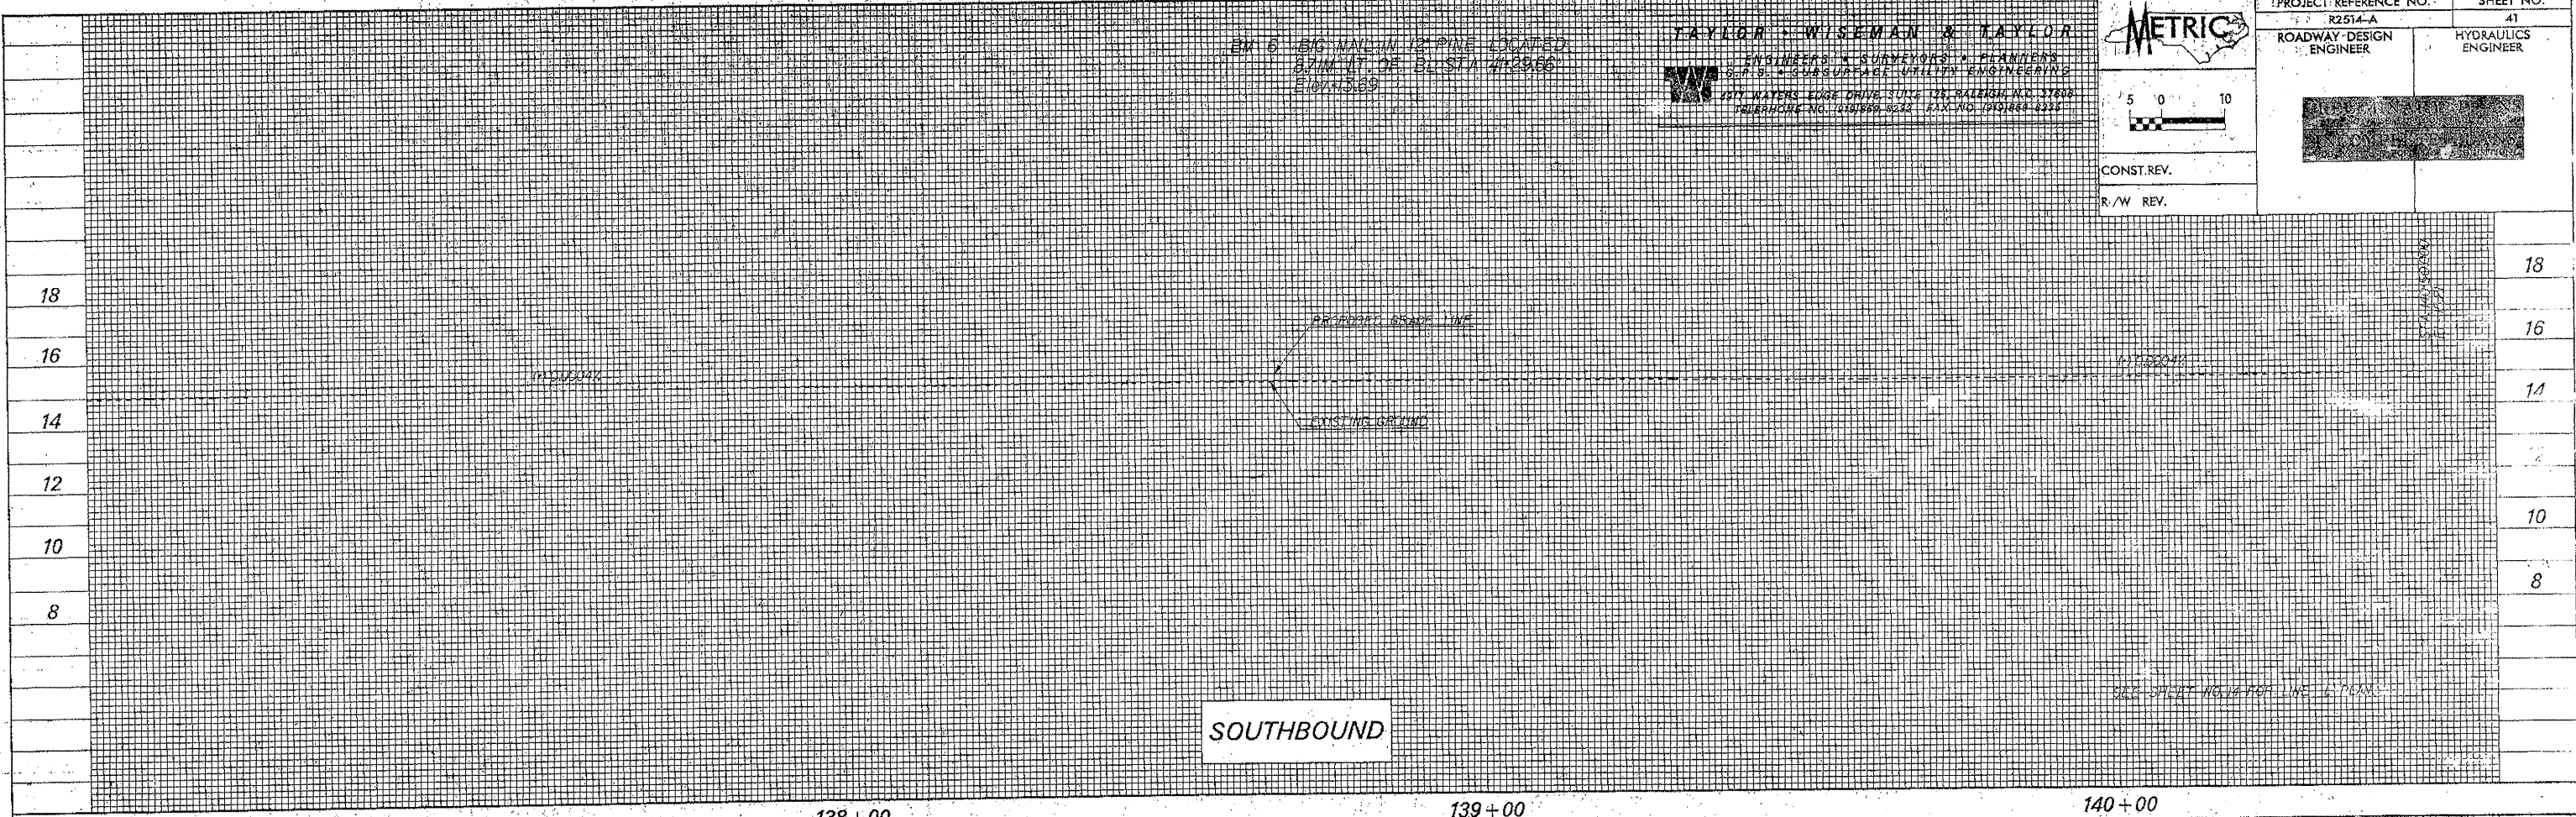

SOUTHBOUND

Soil Sample Test Results


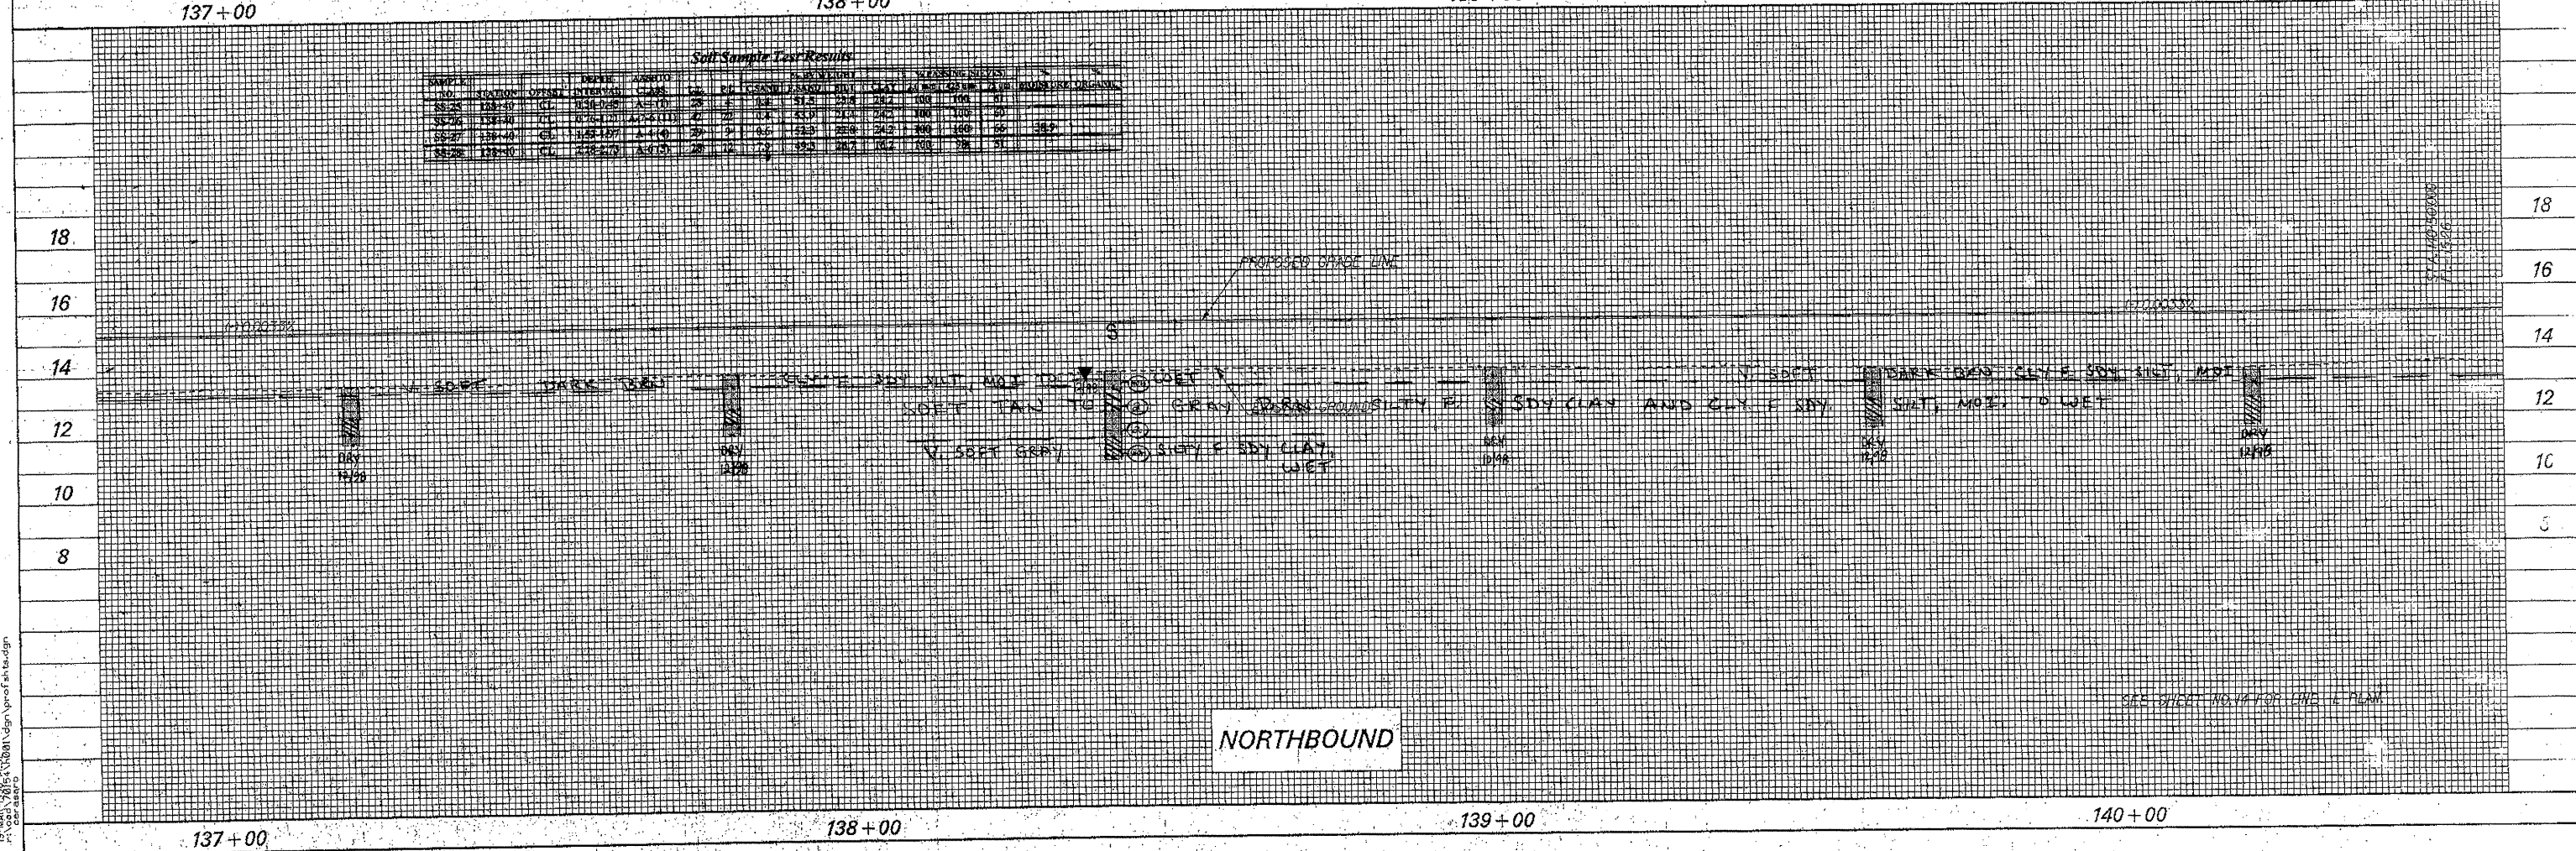

NORTHBOUND

18-MAR-1998 14:32
