

 ELEV 13.89


TAYLOR WISEMAN & TAYLOR
 ENGINEERS - SURVEYORS - PLANNERS
 6 P.S. - SUBSURFACE UTILITY ENGINEERING
 201 WATERS BORG DRIVE SUITE 102 RALEIGH, N.C. 27605
 TELEPHONE NO. 919.866.8032 FAX NO. 919.866.8235

METRIC

5 0 10

CONST. REV.
 R/W REV.


PROJECT REFERENCE NO. R2514-A	SHEET NO. 39
ROADWAY DESIGN ENGINEER	HYDRAULICS ENGINEER

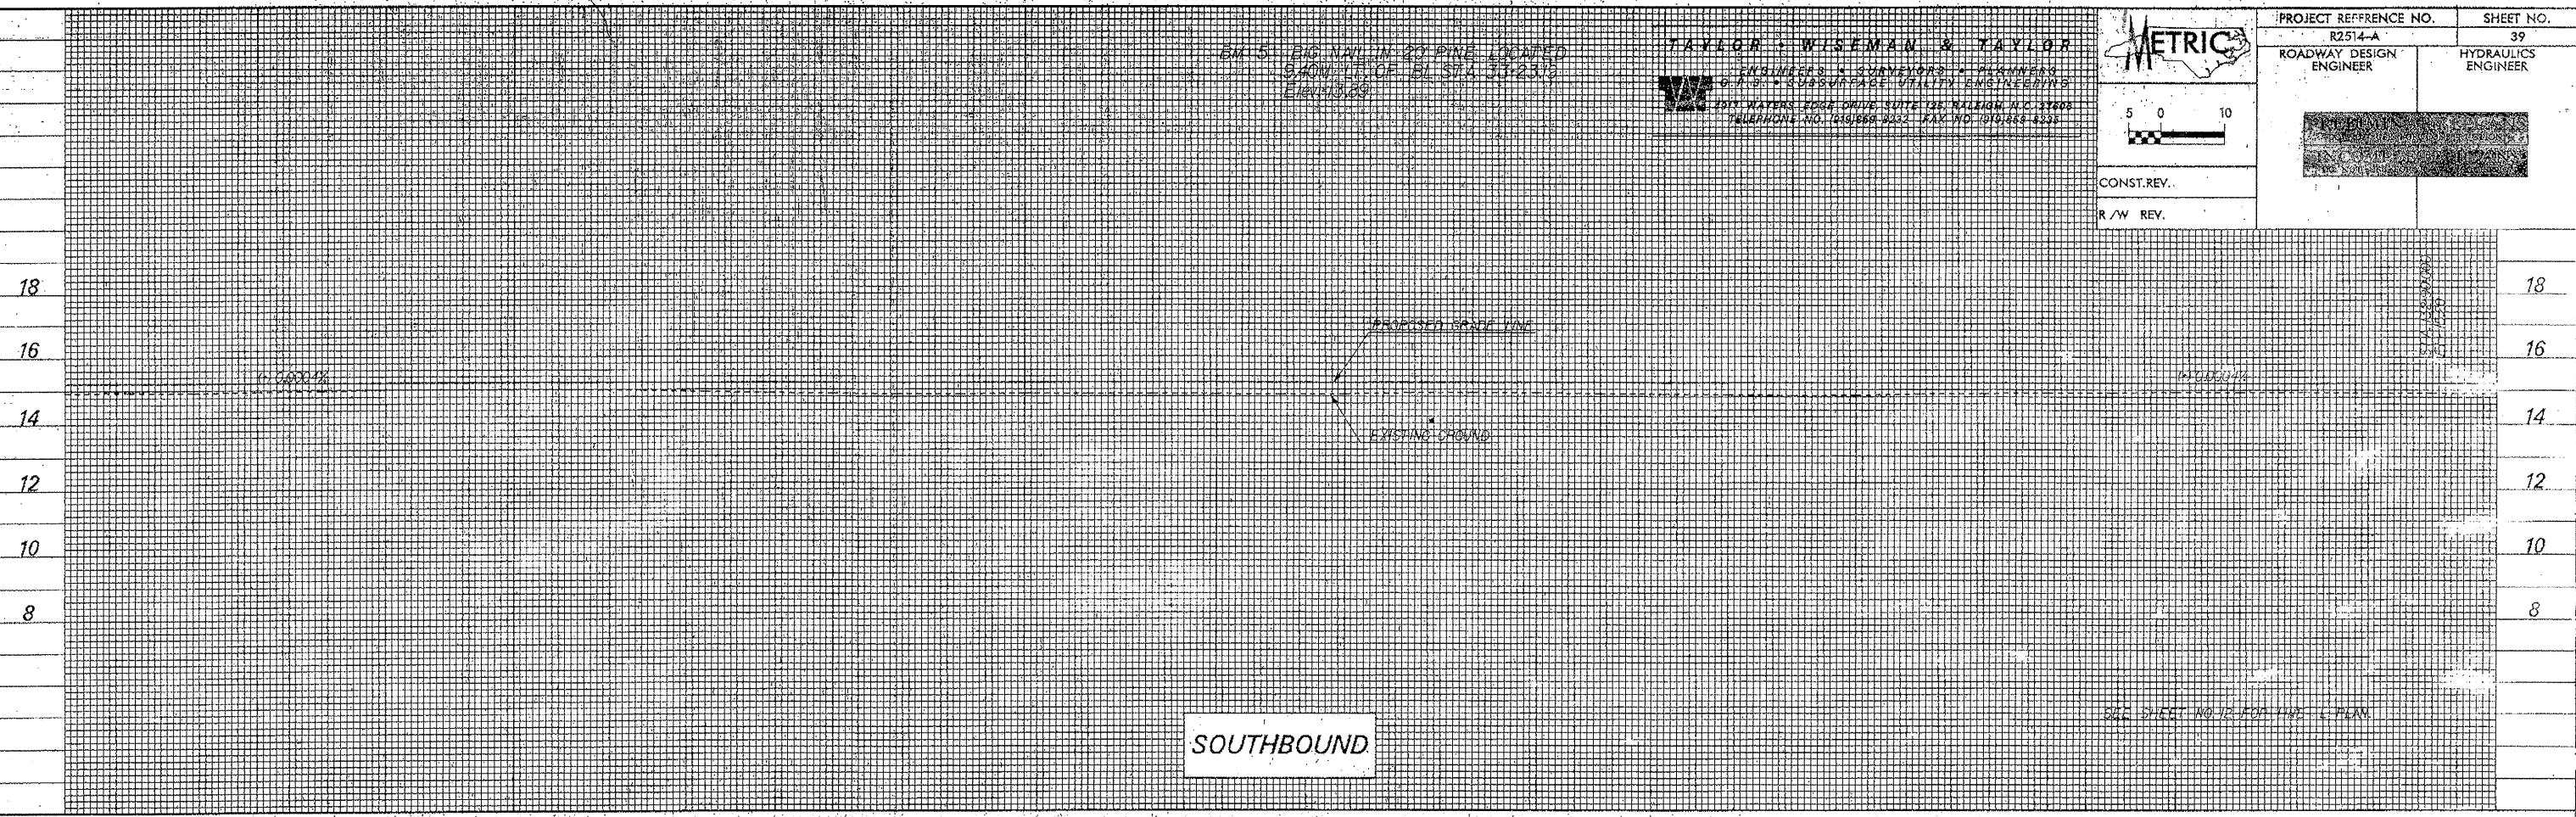

SOUTHBOUND

Soil Sample Test Results

SAMPLE NO.	STATION	DEPTH INTERVAL	CLASS	% BY WEIGHT				% PASSING SIEVES				L	U	
				LL	PL	CLAY	SAND	SILT	CLAY	#20	#40			#60

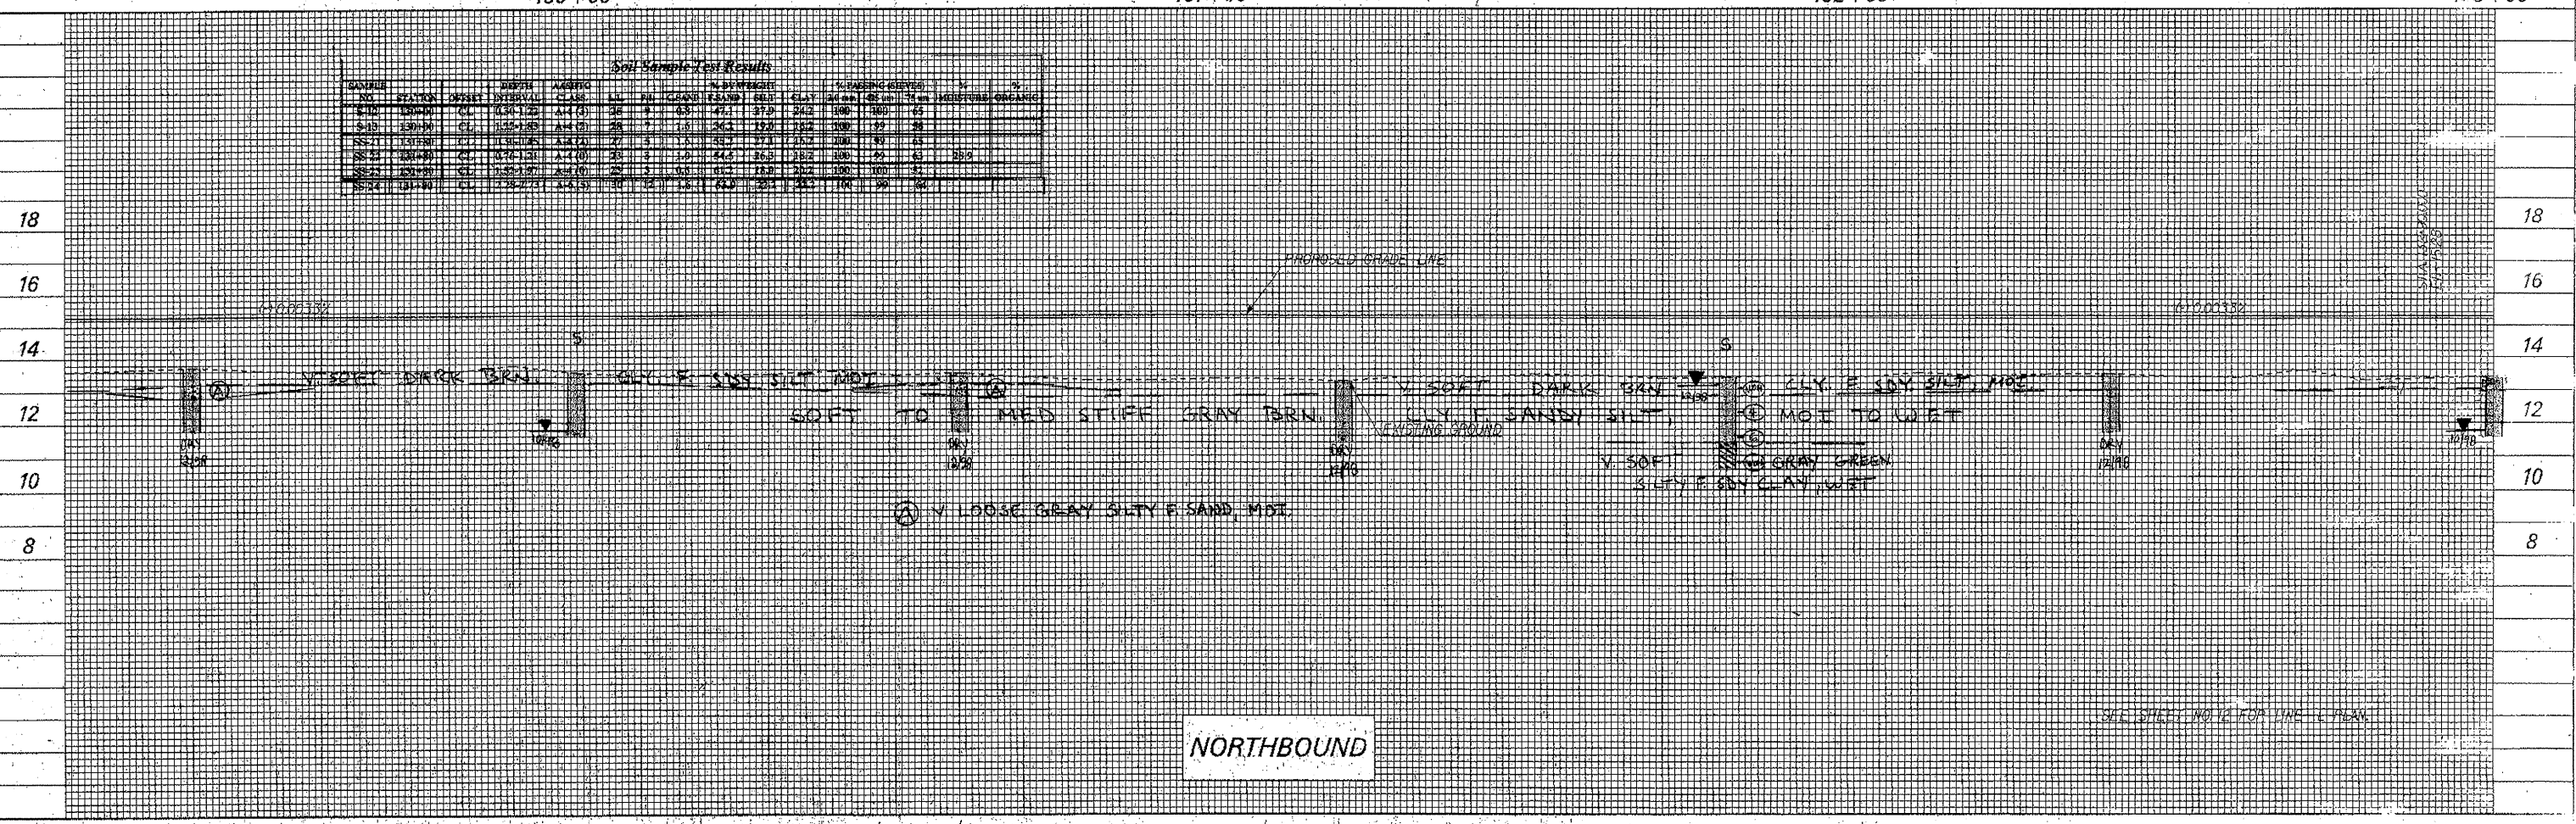

NORTHBOUND

19-MAR-1998 14:47
 P:\2514\2514.dgn prof.ate.dgn
 08/25/00