


REVISIONS

TAYLOR WISEMAN & TAYLOR
ENGINEERS • SURVEYORS • PLANNERS
G.P.S. • SUBSURFACE UTILITY ENGINEERING
4917 WATERS EDGE DRIVE, SUITE 125, RALEIGH, N.C. 27609
TELEPHONE NO. (919)859-8292 FAX NO. (919)859-8295

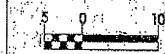

CONST. REV.
R/W REV.

PROJECT REFERENCE NO. R2514-A	SHEET NO. 5
R/W SHEET NO.	HYDRAULICS ENGINEER
ROADWAY DESIGN ENGINEER	

MATCHLINE STA 102+60 SEE SHEET 4

MATCHLINE STA 106+40 SEE SHEET 6

RUTHIE BOOTH
DB J294, PG. 971

COASTAL CAROLINA COMMUNITY COLLEGE
CB 1220, PG 248

DONALD MORTON
DB 754, PG 591

DONALD MORTON
DB 373, PG 243

MARCIA HUMPHREY
DB 88, PG. 120

FERDINAND DAMIANO
DB 718, PG 317

BENJAMIN GIBSON
DB 769, PG 871
DB 426, PG 147
DB 925, PG 357

WOODROW & LULA G. HUMPHREY
DB 426, PG 154
DB 367, PG 76
DB 439, PG 502
DB 925, PG 357

PEGGY HUFFMAN
DB 1097, PG 811
DB 925, PG 357

BOBBY MORTON
DB 384, PG 260
DB 925, PG 357

MARICA HUMPHREY
DB 88, PG 20
DB 925, PG 357

MARICA HUMPHREY
DB 541, PG 713
DB 925, PG 357

BENJAMIN GIBSON
DB 533, PG 662
DB 925, PG 357

Pls Sta 103+81713 Cs = 21.101 Ls = 85.000 LT = 56.668 ST = 28.335	Pls Sta 104+45539 Δ = 215.337 (LT) L = 70.980 T = 35.495 R = 1,800.000 SE = 0.03	Pls Sta 105+09359 Cs = 21.101 Ls = 85.000 LT = 56.668 ST = 28.335
---	---	---

SEE SHEET NO. 32 FOR NB & SB GRADES AND PROFILES.

19-MAR-2008 10:51 AM
R:\Projects\2514-A\Drawings\2514-A-5.dwg
dwg