

189

190


191

192

193

194


195

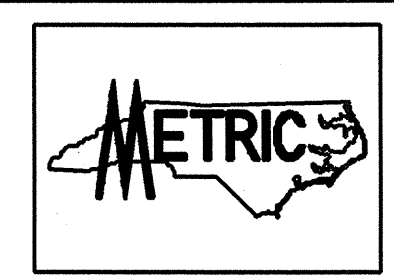

STATE	PROJECT NO.	SHEET NO.	TOTAL SHTS.
N.C.	R-2514A	SIGN 17	
F. A. PROJECT NO.			
PROJECT ID. NO.			

MATCHLINE "I"
SEE SHEET SIGN 16


MATCHLINE "J"
SEE SHEET SIGN 18

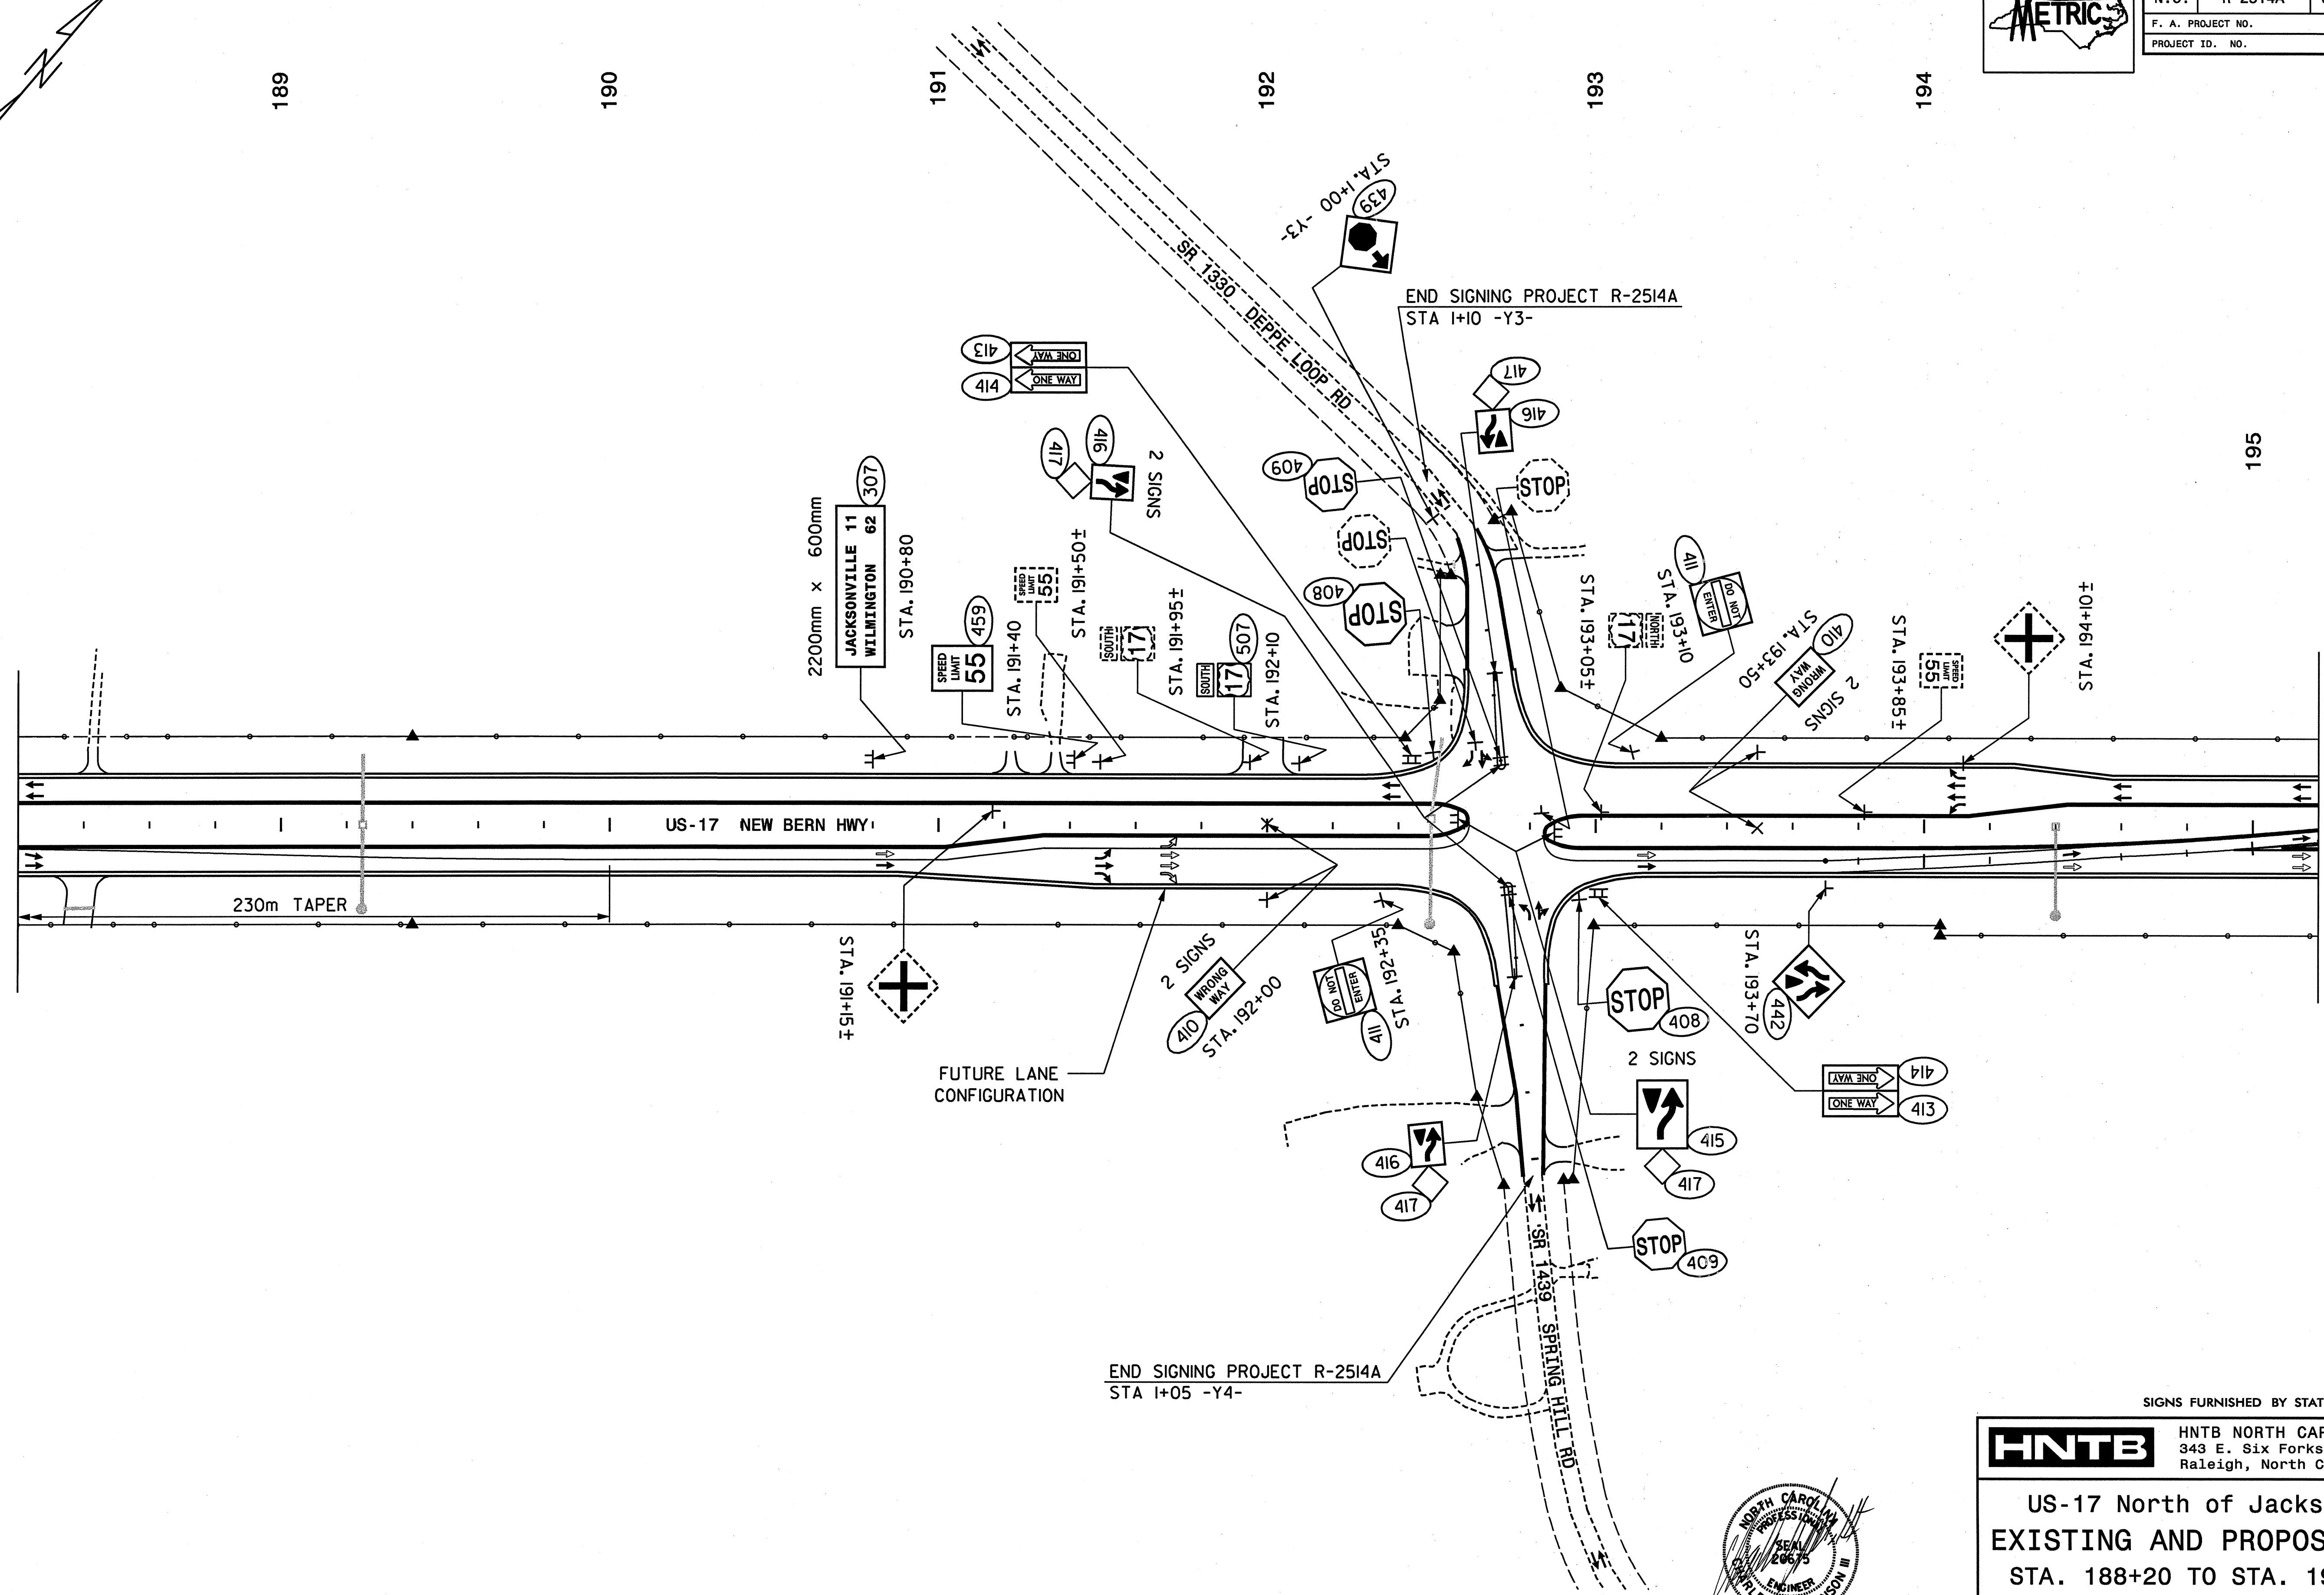

FUTURE LANE CONFIGURATION

END SIGNING PROJECT R-2514A
STA I+05 -Y4-

END SIGNING PROJECT R-2514A
STA I+10 -Y3-

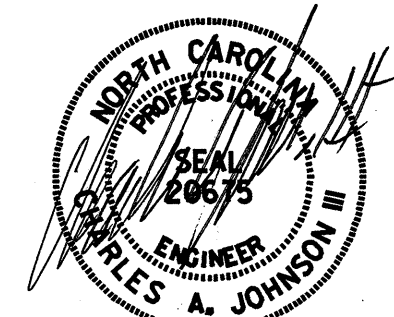

10/28/03

SIGNS FURNISHED BY STATE

HNTB HNTB NORTH CAROLINA, P.C.
343 E. Six Forks Road, Suite 200
Raleigh, North Carolina 27609

**US-17 North of Jacksonville
EXISTING AND PROPOSED SIGNS
STA. 188+20 TO STA. 195+20 -L-**

SCALE	NONE	N. C. DEPARTMENT OF TRANSPORTATION	REVISIONS
DATE	10/03		
DWG. BY	KHI	DIVISION OF HIGHWAYS	
DESIGN BY	KHI		TRAFFIC ENGINEERING
APPROVED	CAJ	BRANCH	