
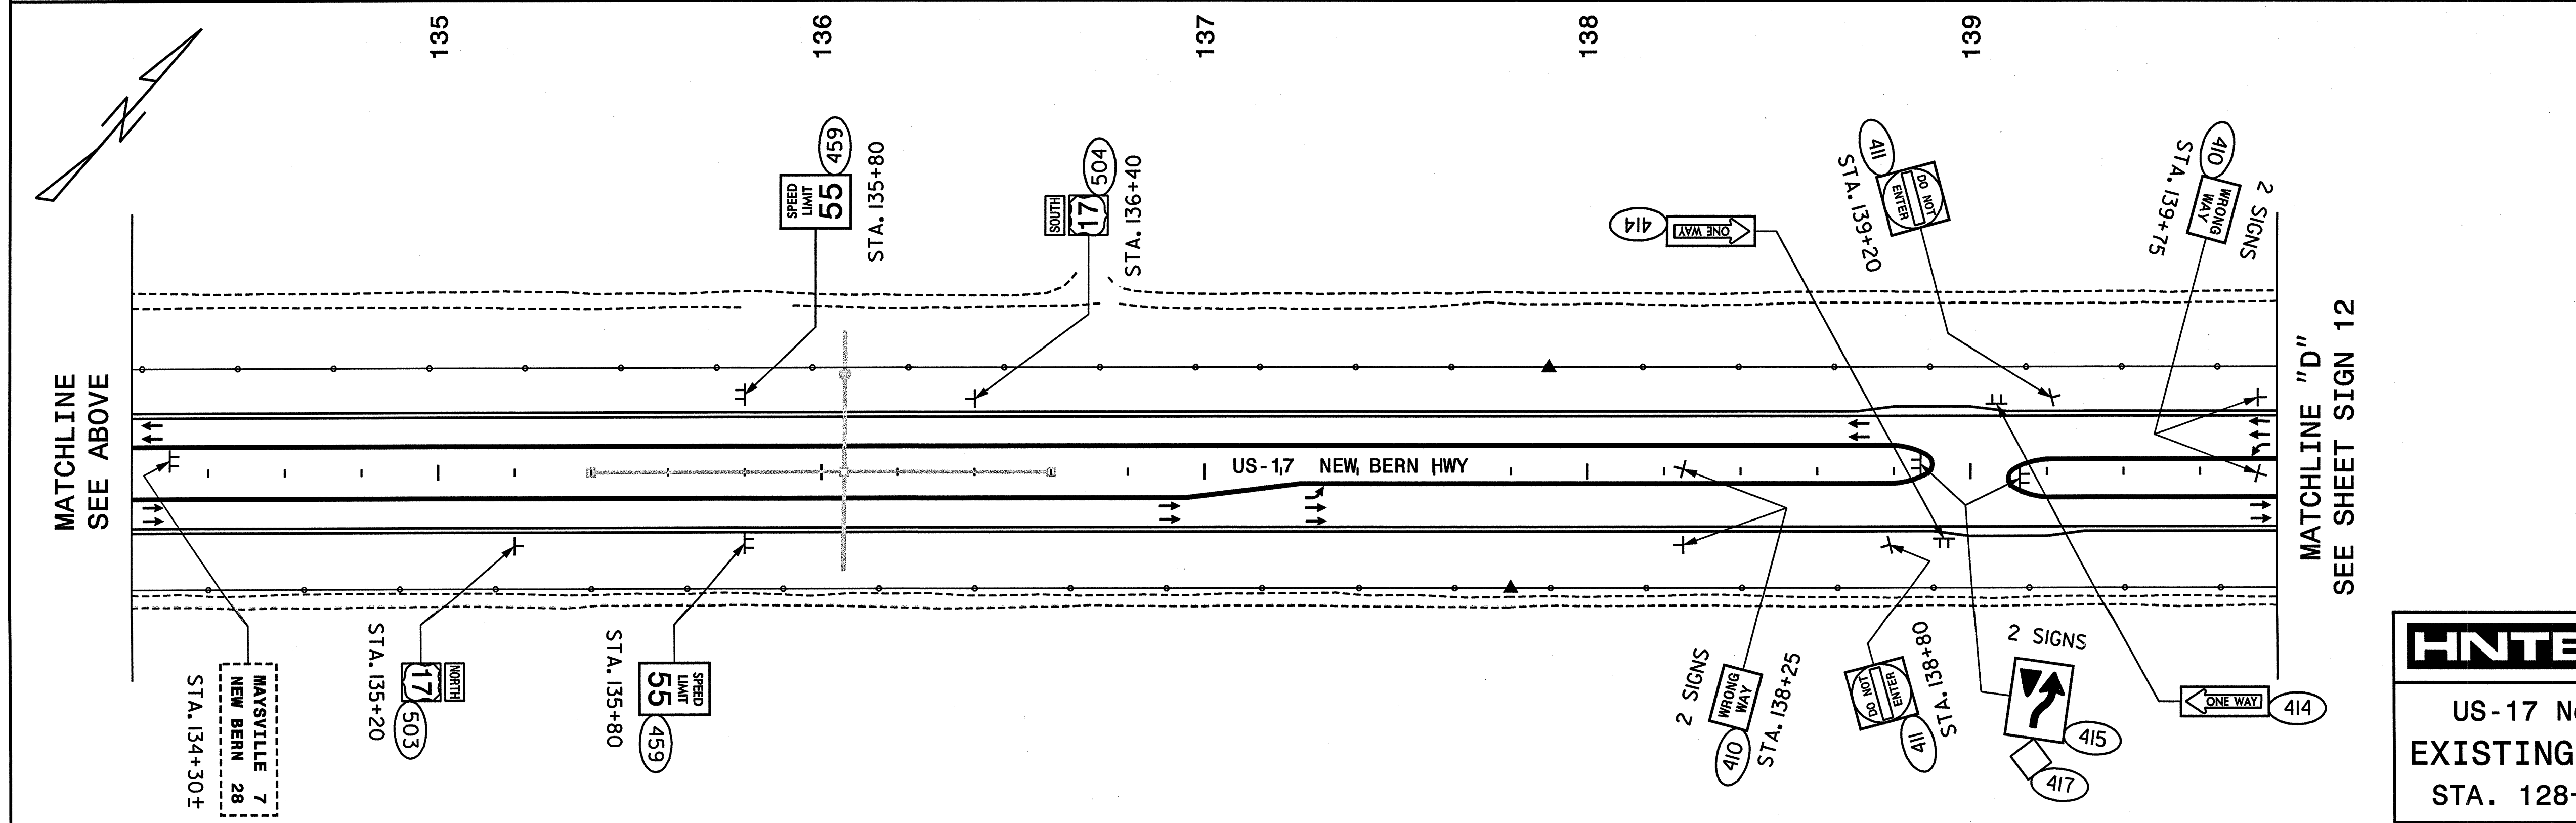


STATE	PROJECT NO.	SHEET NO.	TOTAL SHTS.
N.C.	R-2514A	SIGN 11	
F. A. PROJECT NO.			
PROJECT ID. NO.			

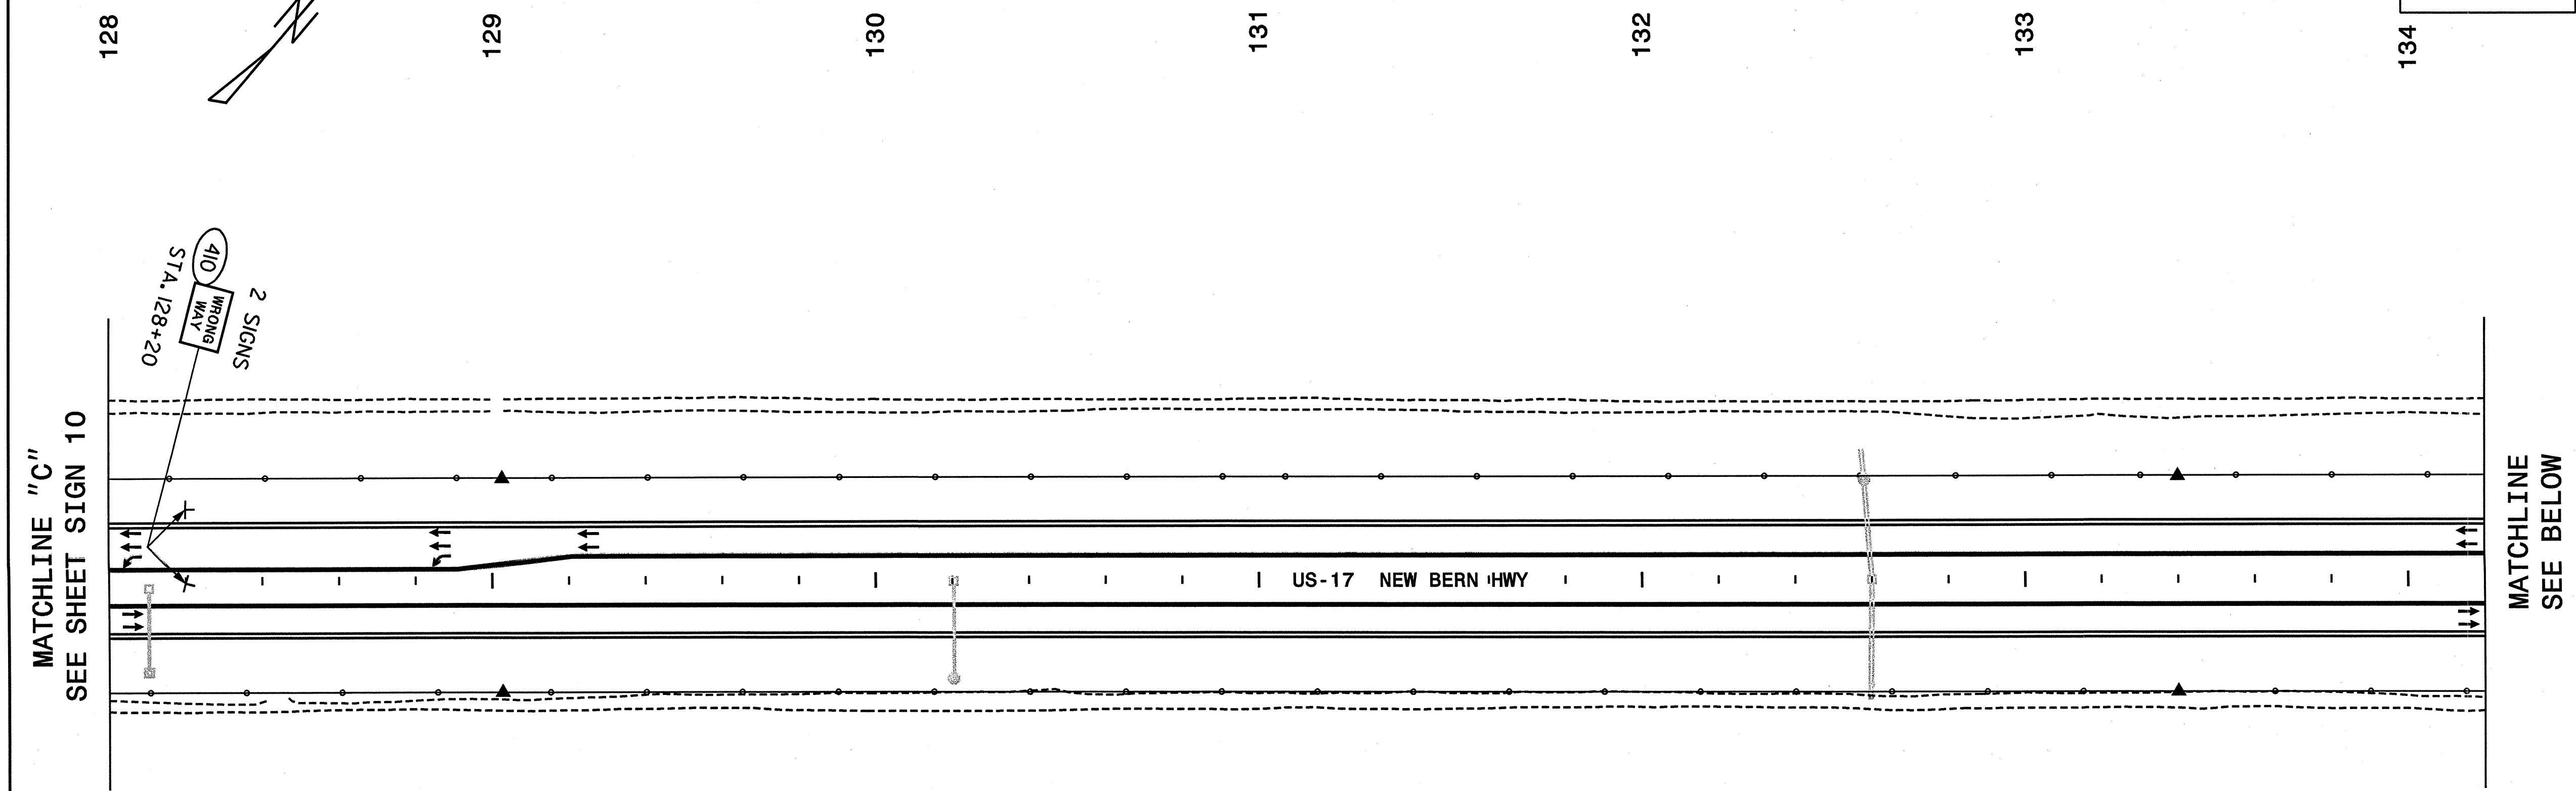

10/28/03

Professional Engineer
WILLIE A. JOHNSON III
20673

SIGNS FURNISHED BY STATE

HNTB HNTB NORTH CAROLINA, P.C.
343 E. Six Forks Road, Suite 200
Raleigh, North Carolina 27609

**US-17 North of Jacksonville
EXISTING AND PROPOSED SIGNS
STA. 128+00 TO STA. 139+80 -L-**

SCALE	NONE	N. C. DEPARTMENT OF TRANSPORTATION DIVISION OF HIGHWAYS TRAFFIC ENGINEERING BRANCH	REVISIONS
DATE	10/03		
DWG. BY	KHI		
DESIGN BY	KHI		
APPROVED	CAJ		