
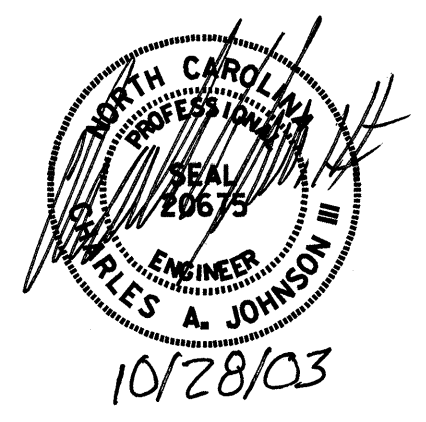
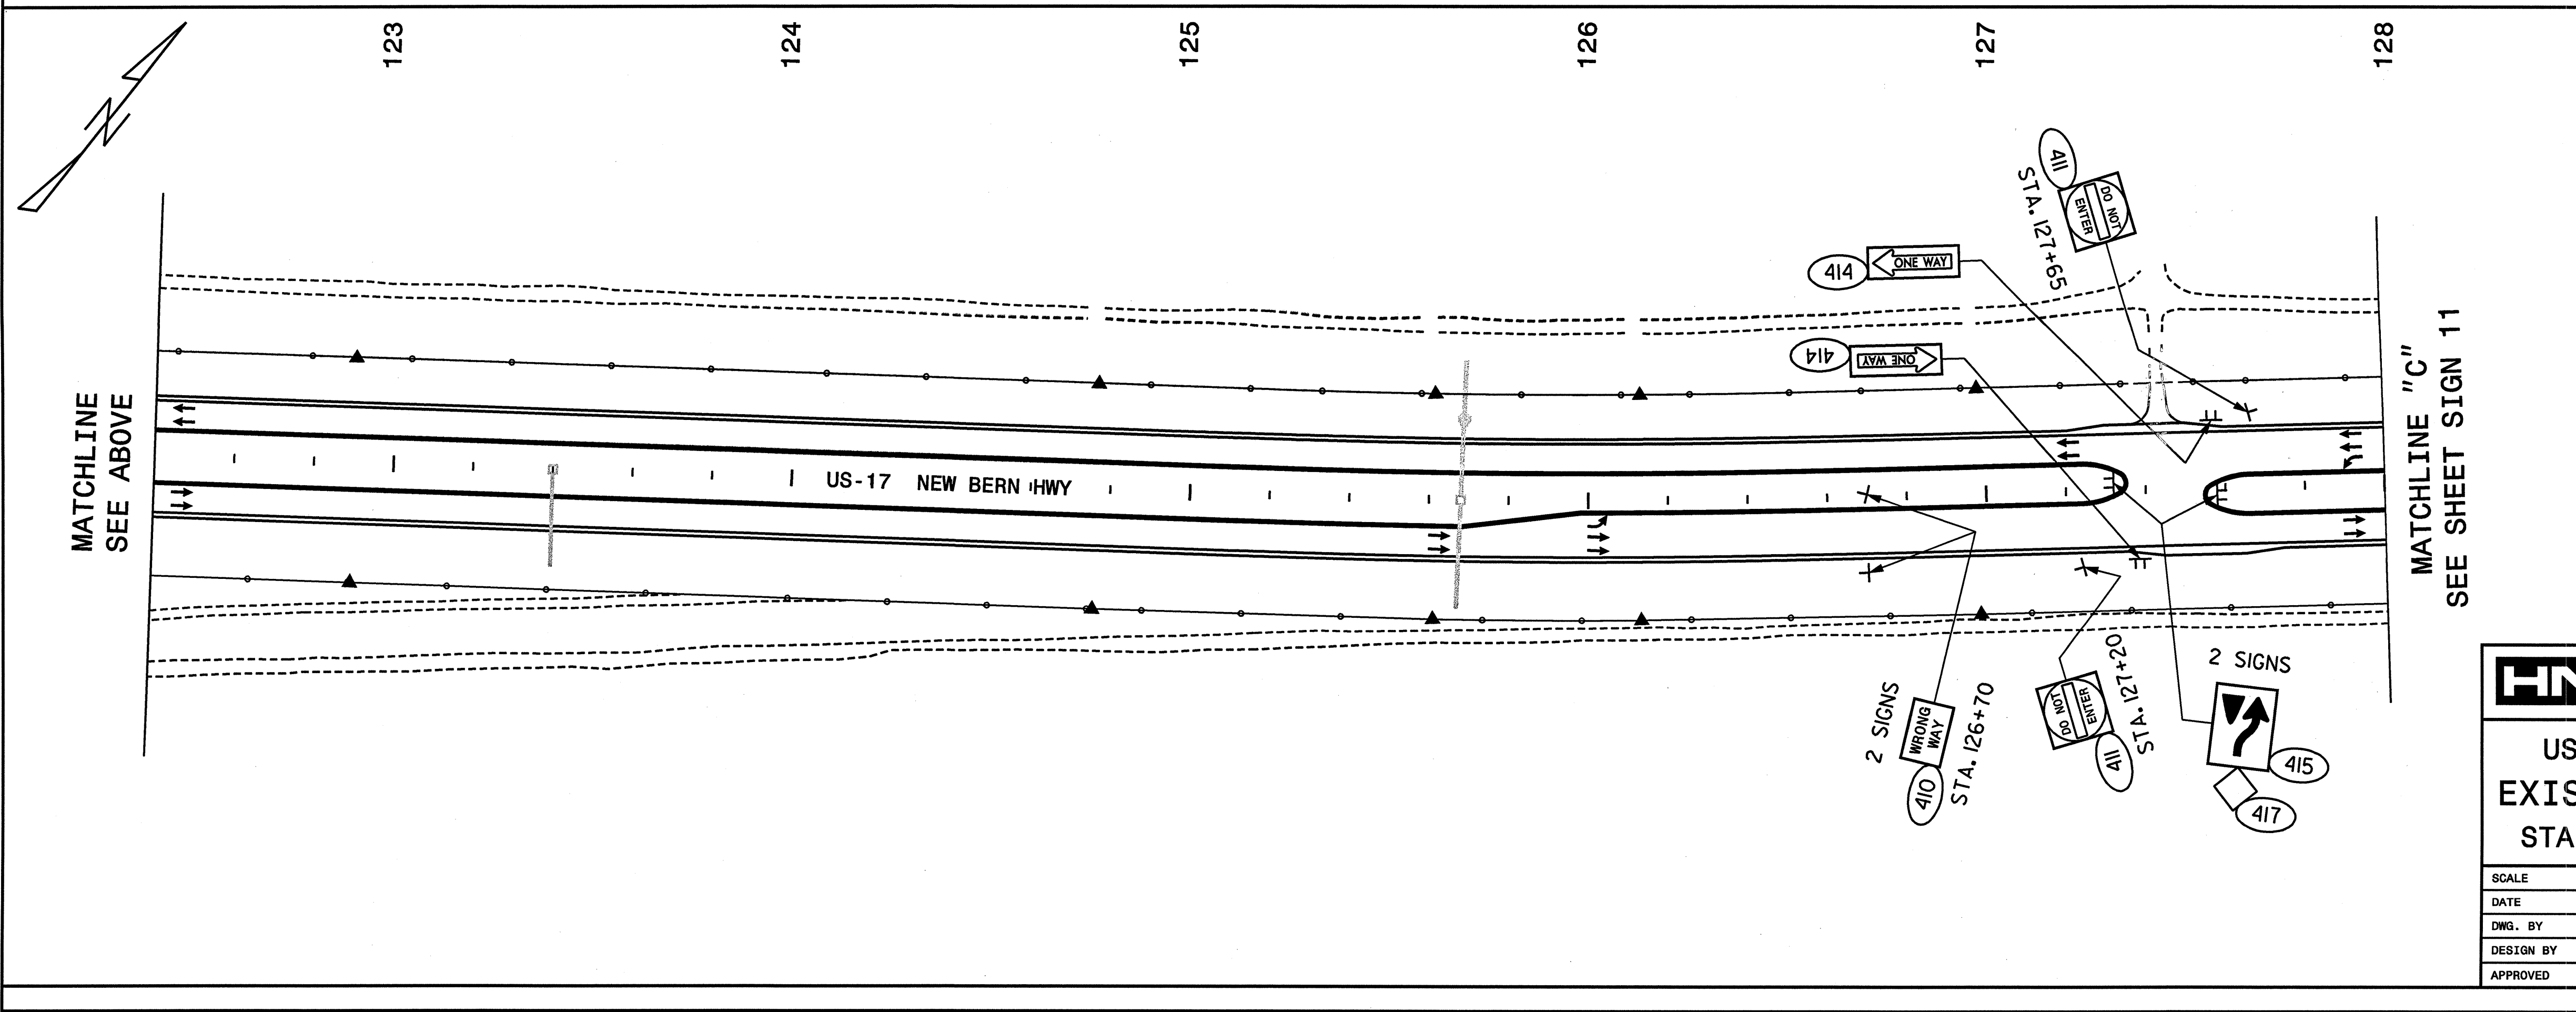


STATE	PROJECT NO.	SHEET NO.	TOTAL SHTS.
N.C.	R-2514A	SIGN 10	
F. A. PROJECT NO.			
PROJECT ID. NO.			

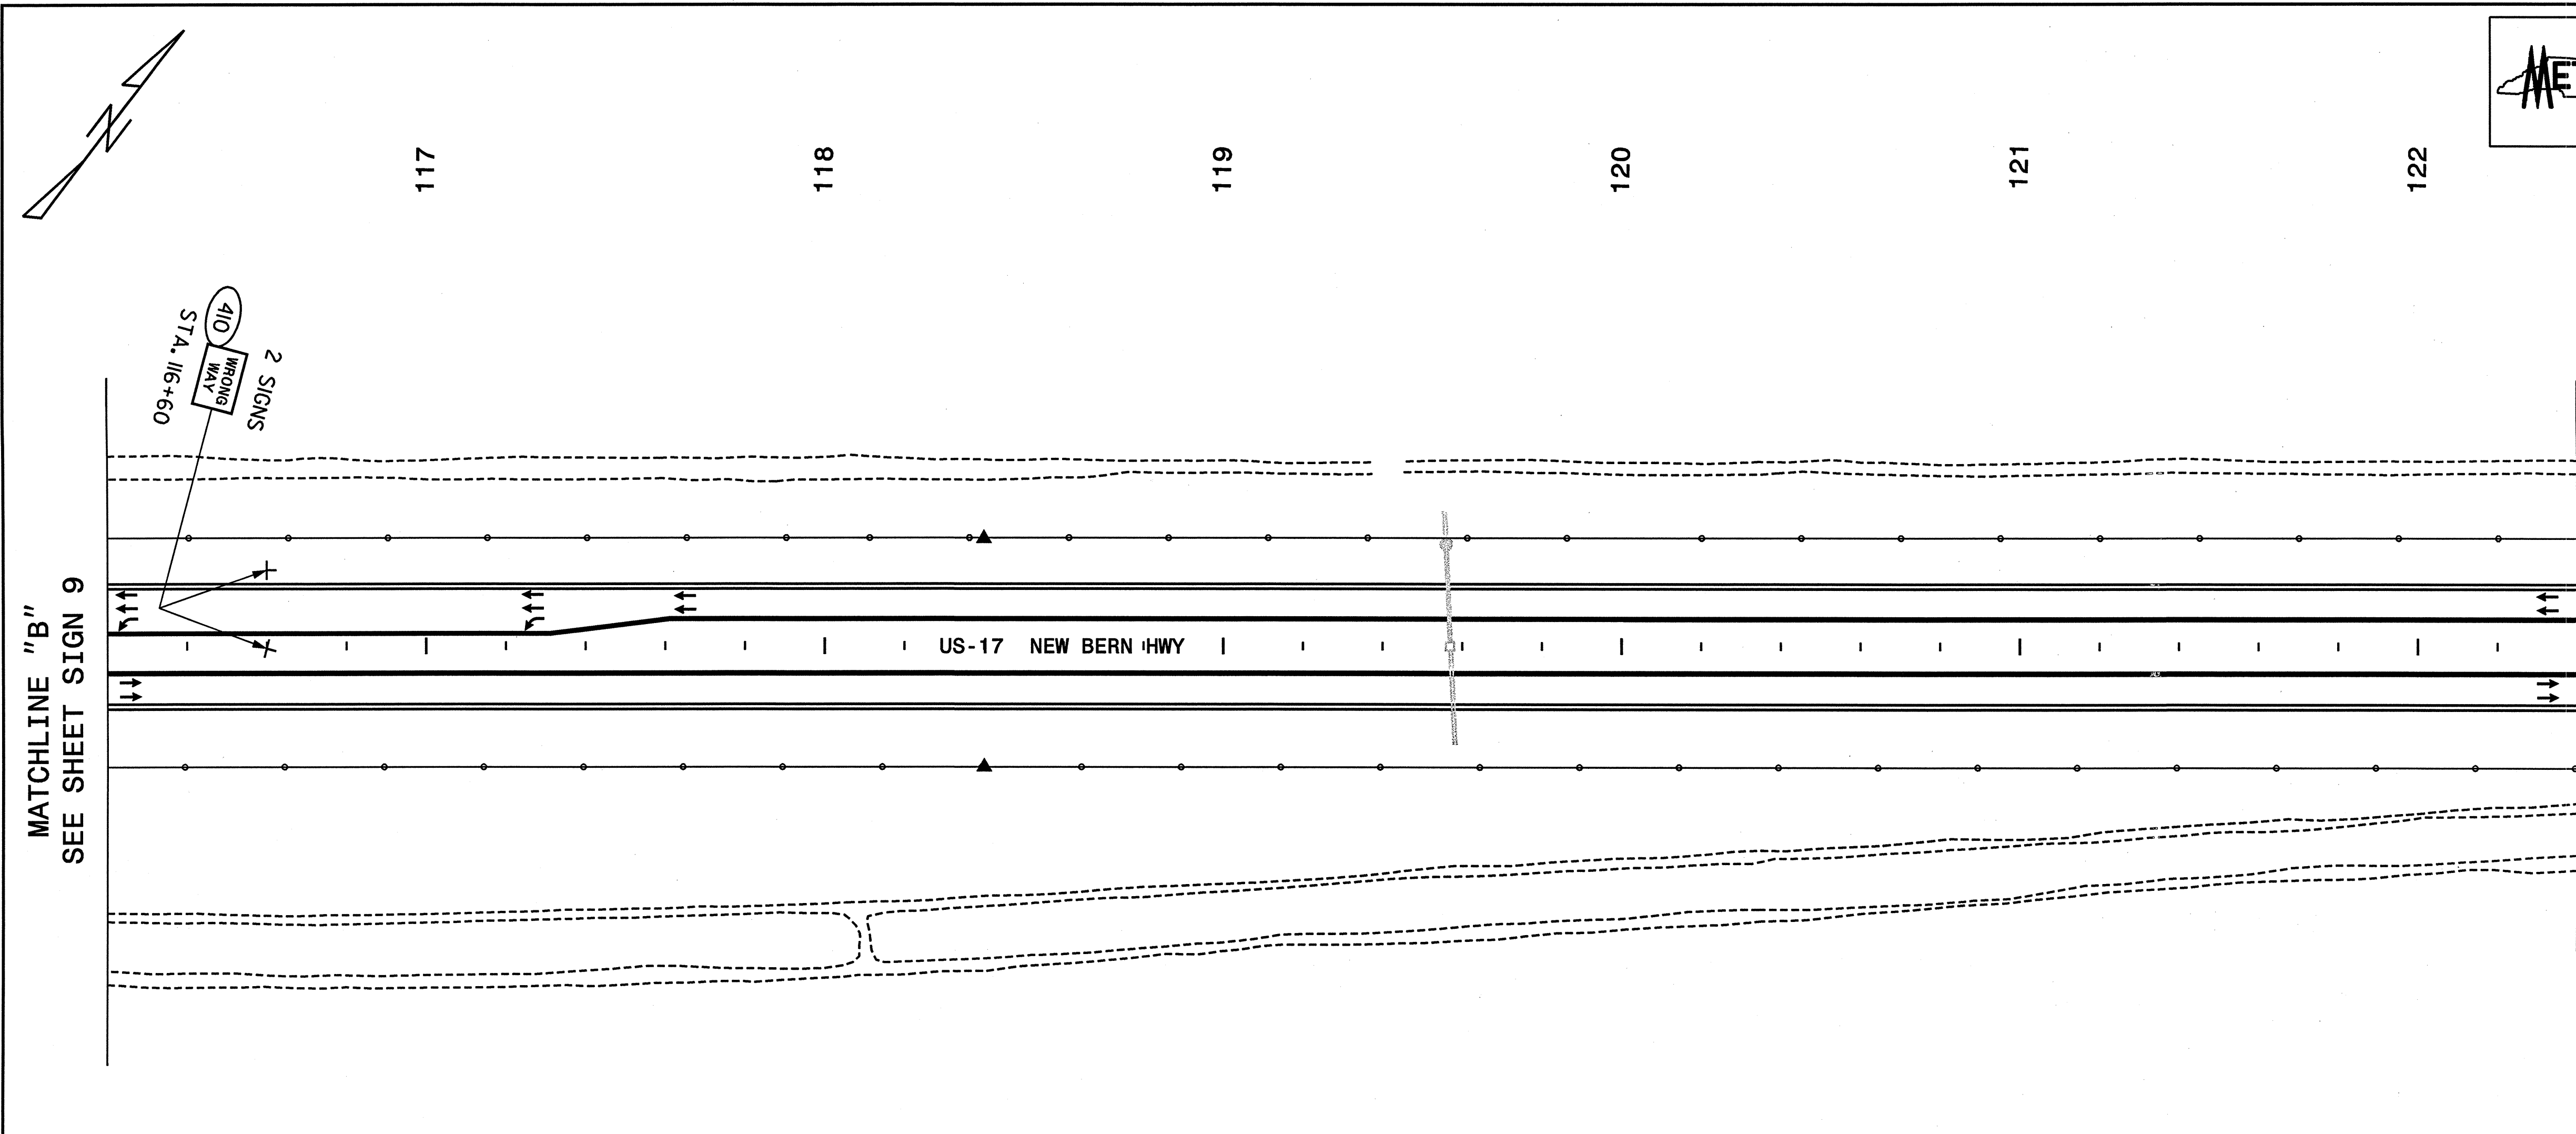

SIGNS FURNISHED BY STATE

HNTB HNTB NORTH CAROLINA, P.C.
 343 E. Six Forks Road, Suite 200
 Raleigh, North Carolina 27609

**US-17 North of Jacksonville
 EXISTING AND PROPOSED SIGNS
 STA. 116+20 TO STA. 128+00 -L-**

SCALE	NONE	N. C. DEPARTMENT OF TRANSPORTATION	REVISIONS
DATE	10/03		
DWG. BY	KHI		
DESIGN BY	KHI		
APPROVED	CAJ		
		DIVISION OF HIGHWAYS	
		TRAFFIC ENGINEERING BRANCH	