





401 QUANTITY REQ'D ____

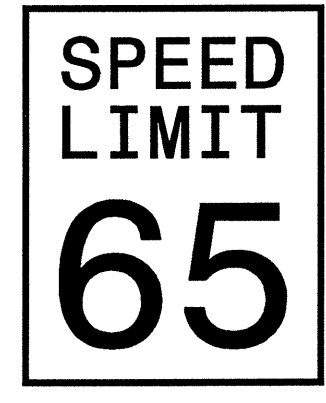

1219 X 1524
R2-1

TWO "U" POSTS PER SIGN


406 QUANTITY REQ'D ____

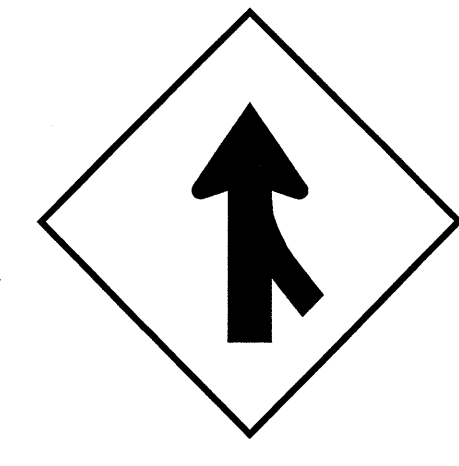

1219 X 1219
W4-1 (R)

TWO "U" POSTS PER SIGN


411 QUANTITY REQ'D 22

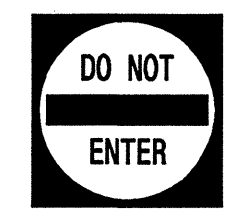

762 X 762
R5-1

ONE "U" POST PER SIGN

416 QUANTITY REQ'D 12

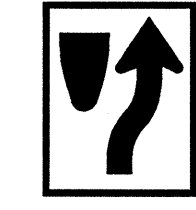

610 X 762
R4-7

ONE "U" POST PER SIGN
MOUNT ON BACK OF SIGN 409
IN 6 INSTALLATIONS

421 QUANTITY REQ'D ____




914 X 914
S1-1

YELLOW/GREEN REFLECTIVE SHEETING

ONE "U" POST PER SIGN

425 QUANTITY REQ'D ____

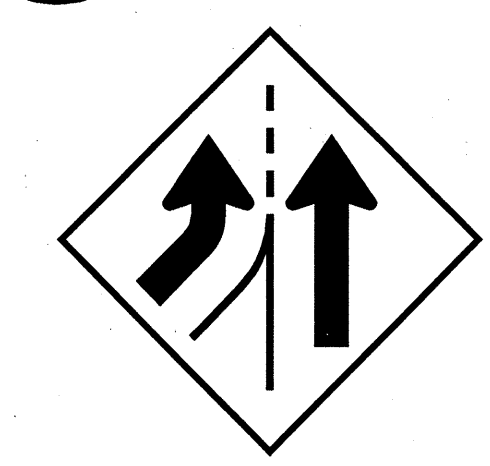

1219 X 1219
W4-3(L)

TWO "U" POSTS PER SIGN


402 QUANTITY REQ'D ____



1219 X 1524
R2-1

TWO "U" POSTS PER SIGN


407 QUANTITY REQ'D ____

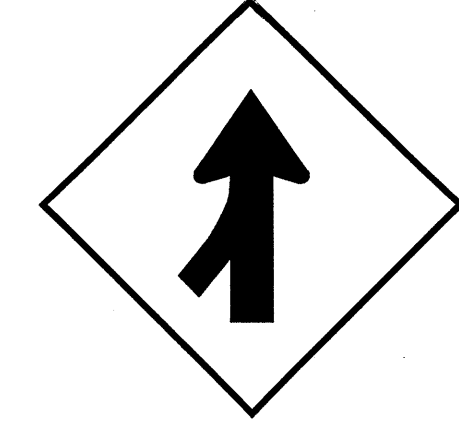

1219 X 1219
W4-1 (L)

TWO "U" POSTS PER SIGN


412 QUANTITY REQ'D ____

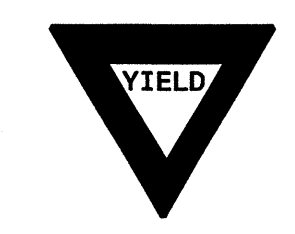

914 X 914 X 914
R1-2

ONE "U" POST PER SIGN


417 QUANTITY REQ'D 35

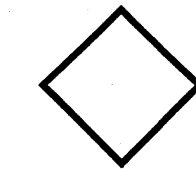

457 X 457
W23-15

MOUNT BELOW SIGN 415 IN 23 INSTALLATIONS
MOUNT BELOW SIGN 416 IN 12 INSTALLATIONS


422 QUANTITY REQ'D ____

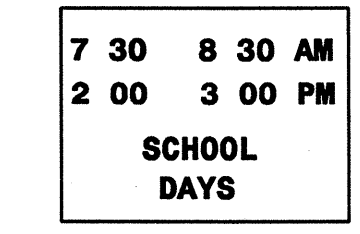

914 X 762
S2-1

MOUNT BELOW SIGN
IN... INSTALLATIONS


426 QUANTITY REQ'D ____

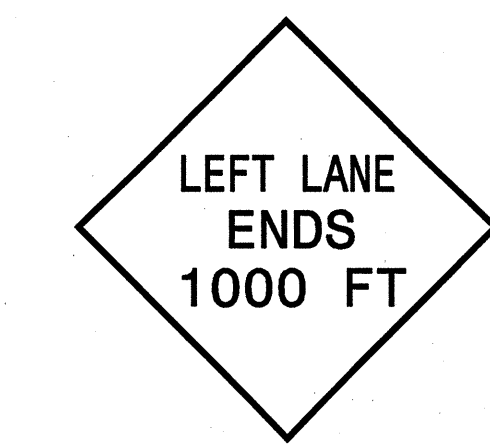

1219 X 1219
W19-10(L)

TWO "U" POSTS PER SIGN


429 QUANTITY REQ'D ____

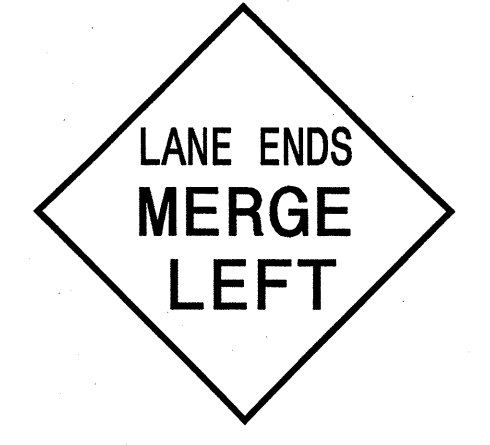

1219 X 1219
W9-2(L)

TWO "U" POSTS PER SIGN


403 QUANTITY REQ'D ____

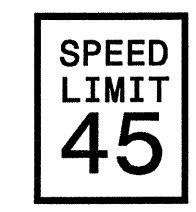

610 X 762
R2-1

ONE "U" POST PER SIGN

408 QUANTITY REQ'D 6

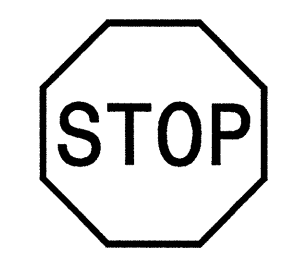

914 X 914
R1-1

ONE "U" POST PER SIGN


413 QUANTITY REQ'D 6



1372 X 457
R6-1 (R)

TWO "U" POSTS PER SIGN
MOUNT ON BACK OF SIGN 414
IN 6 INSTALLATIONS

418 QUANTITY REQ'D ____

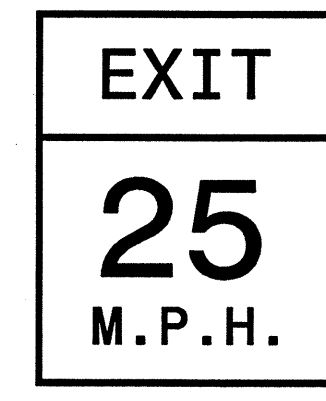

1219 X 1524
W13-2

TWO "U" POSTS PER SIGN


423 QUANTITY REQ'D ____



610 X 762
S5-2

ONE "U" POST PER SIGN


427 QUANTITY REQ'D 2

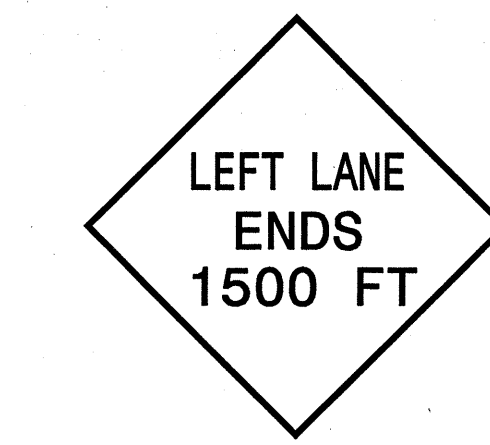

1219 X 1219
W19-10(L)

TWO "U" POSTS PER SIGN


430 QUANTITY REQ'D 2

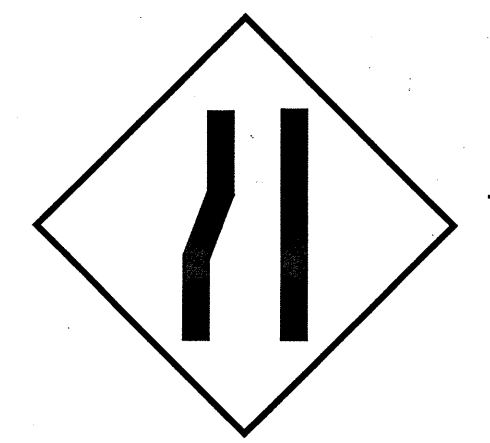

1219 X 1219
W19-10(L)

TWO "U" POSTS PER SIGN


404 QUANTITY REQ'D ____

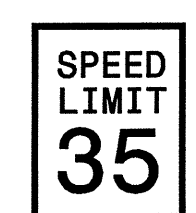

610 X 762
R2-1

ONE "U" POST PER SIGN

409 QUANTITY REQ'D 6

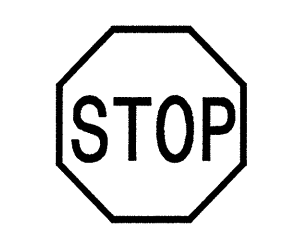

762 X 762
R1-1

ONE "U" POST PER SIGN

414 QUANTITY REQ'D 22



1372 X 457
R6-1 (L)

TWO "U" POSTS PER SIGN

419 QUANTITY REQ'D ____




762 X 254
S4-3

MOUNT ABOVE SIGN
IN... INSTALLATIONS

YELLOW/GREEN REFLECTIVE SHEETING


424 QUANTITY REQ'D ____

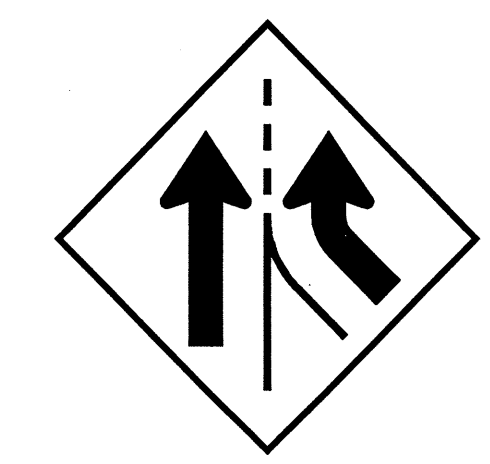

1219 X 1219
W4-3(R)

TWO "U" POSTS PER SIGN


428 QUANTITY REQ'D 2

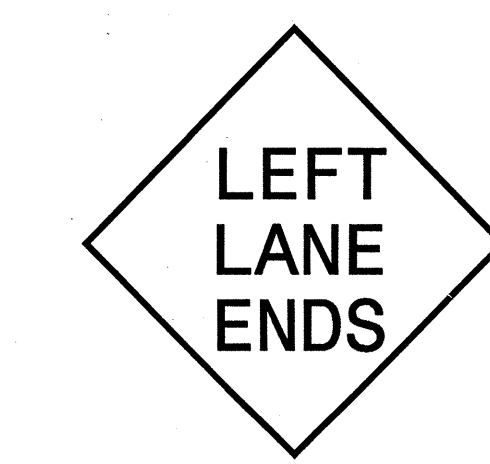

1219 X 1219
W9-1(L)

TWO "U" POSTS PER SIGN


431 QUANTITY REQ'D ____

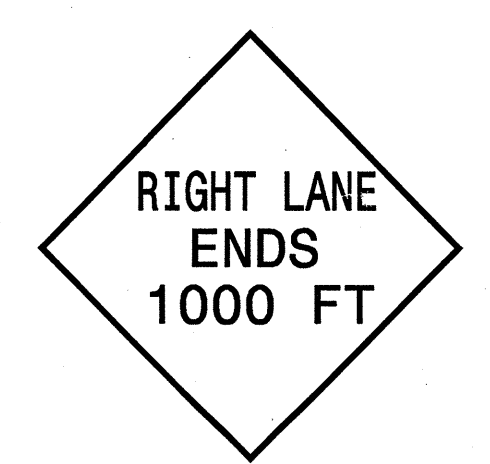

1219 X 1219
W19-10(R)

TWO "U" POSTS PER SIGN


405 QUANTITY REQ'D ____

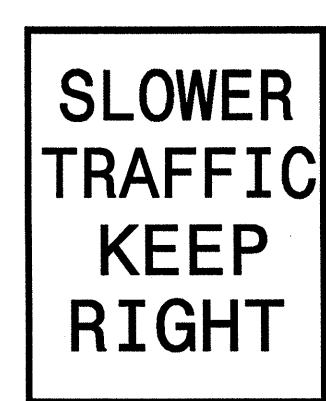

1219 X 1524
R4-3

TWO "U" POSTS PER SIGN


410 QUANTITY REQ'D 44

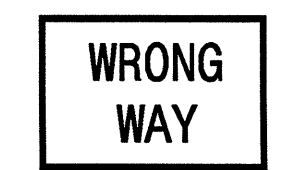

914 X 610
R5-1a

ONE "U" POST PER SIGN


415 QUANTITY REQ'D 23

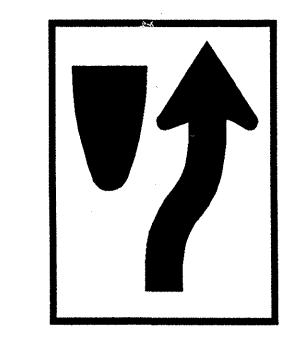

914 X 1219

TWO "U" POSTS PER SIGN

420 QUANTITY REQ'D ____

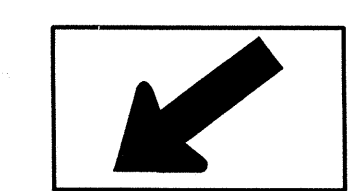

762 X 475
W16-7


MOUNT BELOW SIGN
IN... INSTALLATIONS

YELLOW/GREEN REFLECTIVE SHEETING

NOTE: THIS DRAWING IS DIMENSIONED
IN MILLIMETERS UNLESS OTHERWISE
DEPICTED WITHIN THE DRAWING.



HNTB NORTH CAROLINA, P.C.
343 E. Six Forks Road, Suite 200
Raleigh, North Carolina 27609

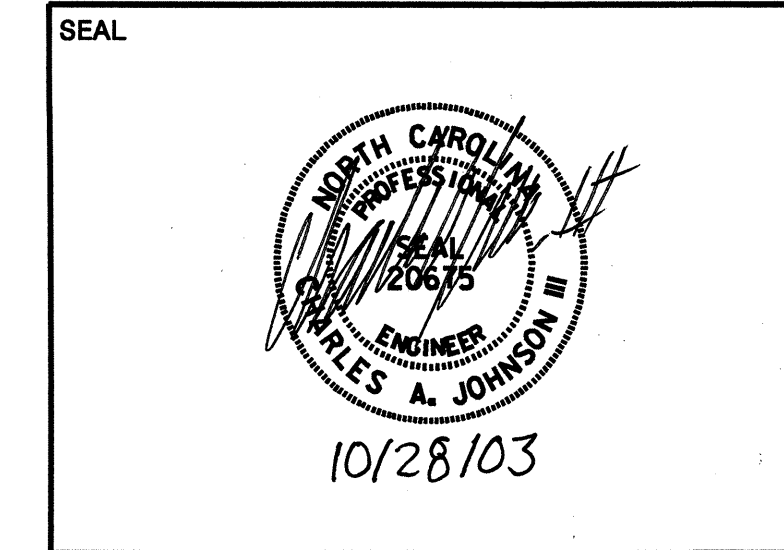

TYPE "E" SIGNS