

FOUNDATION LAYOUT


PILE LOCATION IS TO CENTERLINE PILE.
ALL PILES ARE HP 310 X 79 STEEL PILES.

PILE #4 IS LOCATED 12mm RIGHT OF WORK LINE
AT BENT #1 & BENT #2.

PROJECT NO. R-2514A
ONSLOW COUNTY
STATION: 182+87.400-L-MED.

SHEET 2 OF 3

STATE OF NORTH CAROLINA
DEPARTMENT OF TRANSPORTATION
RALEIGH
GENERAL DRAWING
FOUNDATION LAYOUT
RIGHT LANE

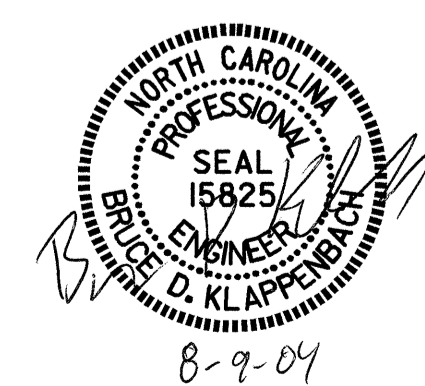

DRAWN BY : G.M. Patterson DATE : 12-08-03
CHECKED BY : B.D. KLAPPENBACH DATE : 02-14-04

09-AUG-2004 11:01
W:\squad1\R2514a\Strland2\mpatterson\Microstation\R2514A.sd.gd.02.dgn
mpatterson

REVISIONS						SHEET NO.
NO.	BY:	DATE:	NO.	BY:	DATE:	S-25
1			3			TOTAL SHEETS
2			4			46

STR #2