

FOUNDATION LAYOUT

PILE LOCATION IS TO CENTERLINE PILE.
ALL PILES ARE HP 310 X 79 STEEL PILES.


PILE #5 IS LOCATED 12mm LEFT OF WORK LINE
AT BENT #1 & BENT #2.

PROJECT NO. R-2514A
ONSLow COUNTY
STATION: 182+87.400-L-MED.

SHEET 2 OF 3

STATE OF NORTH CAROLINA
DEPARTMENT OF TRANSPORTATION
RALEIGH

GENERAL DRAWING
FOUNDATION LAYOUT
LEFT LANE

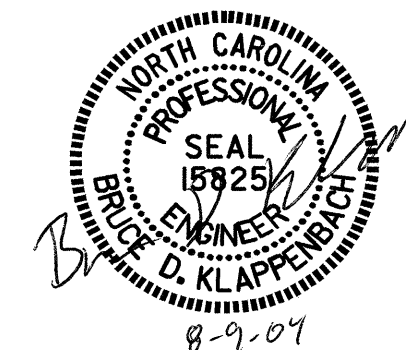

DRAWN BY : G.M.Patterson DATE : 12-08-03
CHECKED BY : B.D.KLAPPENBACH DATE : 02-14-04

09-AUG-2004 10:45
W:\squad\N2514a\Strland2\mpatterson\Microstation\R2514A.sd_01.dgn
mpatterson

REVISIONS						SHEET NO.	
NO.	BY:	DATE:	NO.	BY:	DATE:	S-2	
1			3			TOTAL SHEETS 46	
2			4				

STR #1