



ROADWAY DESIGN BY:
TAYLOR • WISEMAN & TAYLOR
 ENGINEERS • SURVEYORS • PLANNERS
 G.P.S. • SUBSURFACE UTILITY ENGINEERING
 3500 REGENCY PARKWAY, SUITE H, CARY, N.C. 27511
 TELEPHONE NO. (919)297-0085 FAX NO. (919)297-0090

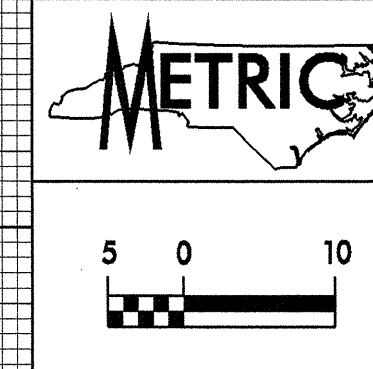

PROJECT REFERENCE NO. R-2514A	SHEET NO. 51
ROADWAY DESIGN ENGINEER	HYDRAULICS ENGINEER


CONST. REV.
R/W REV.

HYDRAULIC DESIGN :
TRANSYSTEMS CORPORATION
 4917 Waters Edge Drive, Suite 235
 Raleigh, NC 27606 (919) 233-8125

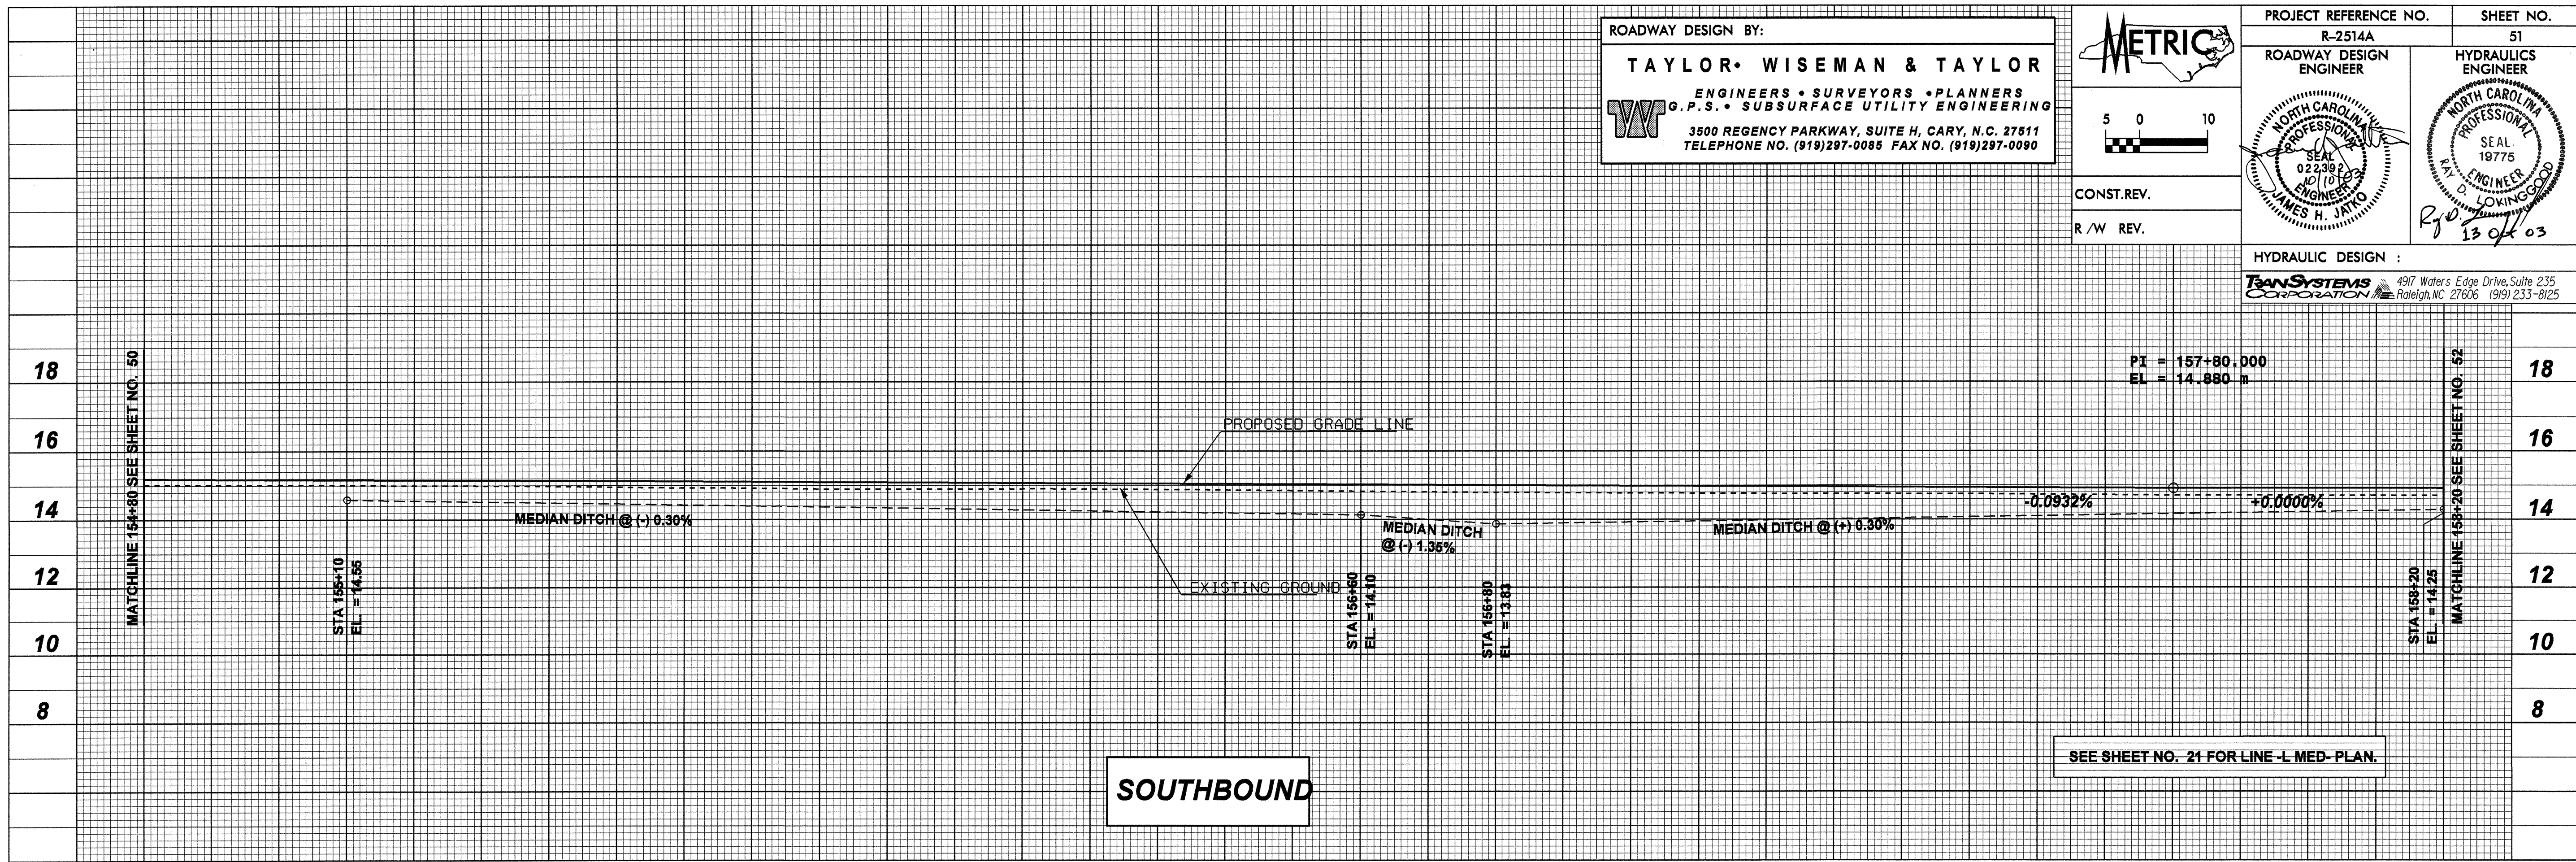

SOUTHBOUND

SEE SHEET NO. 21 FOR LINE -L MED- PLAN.

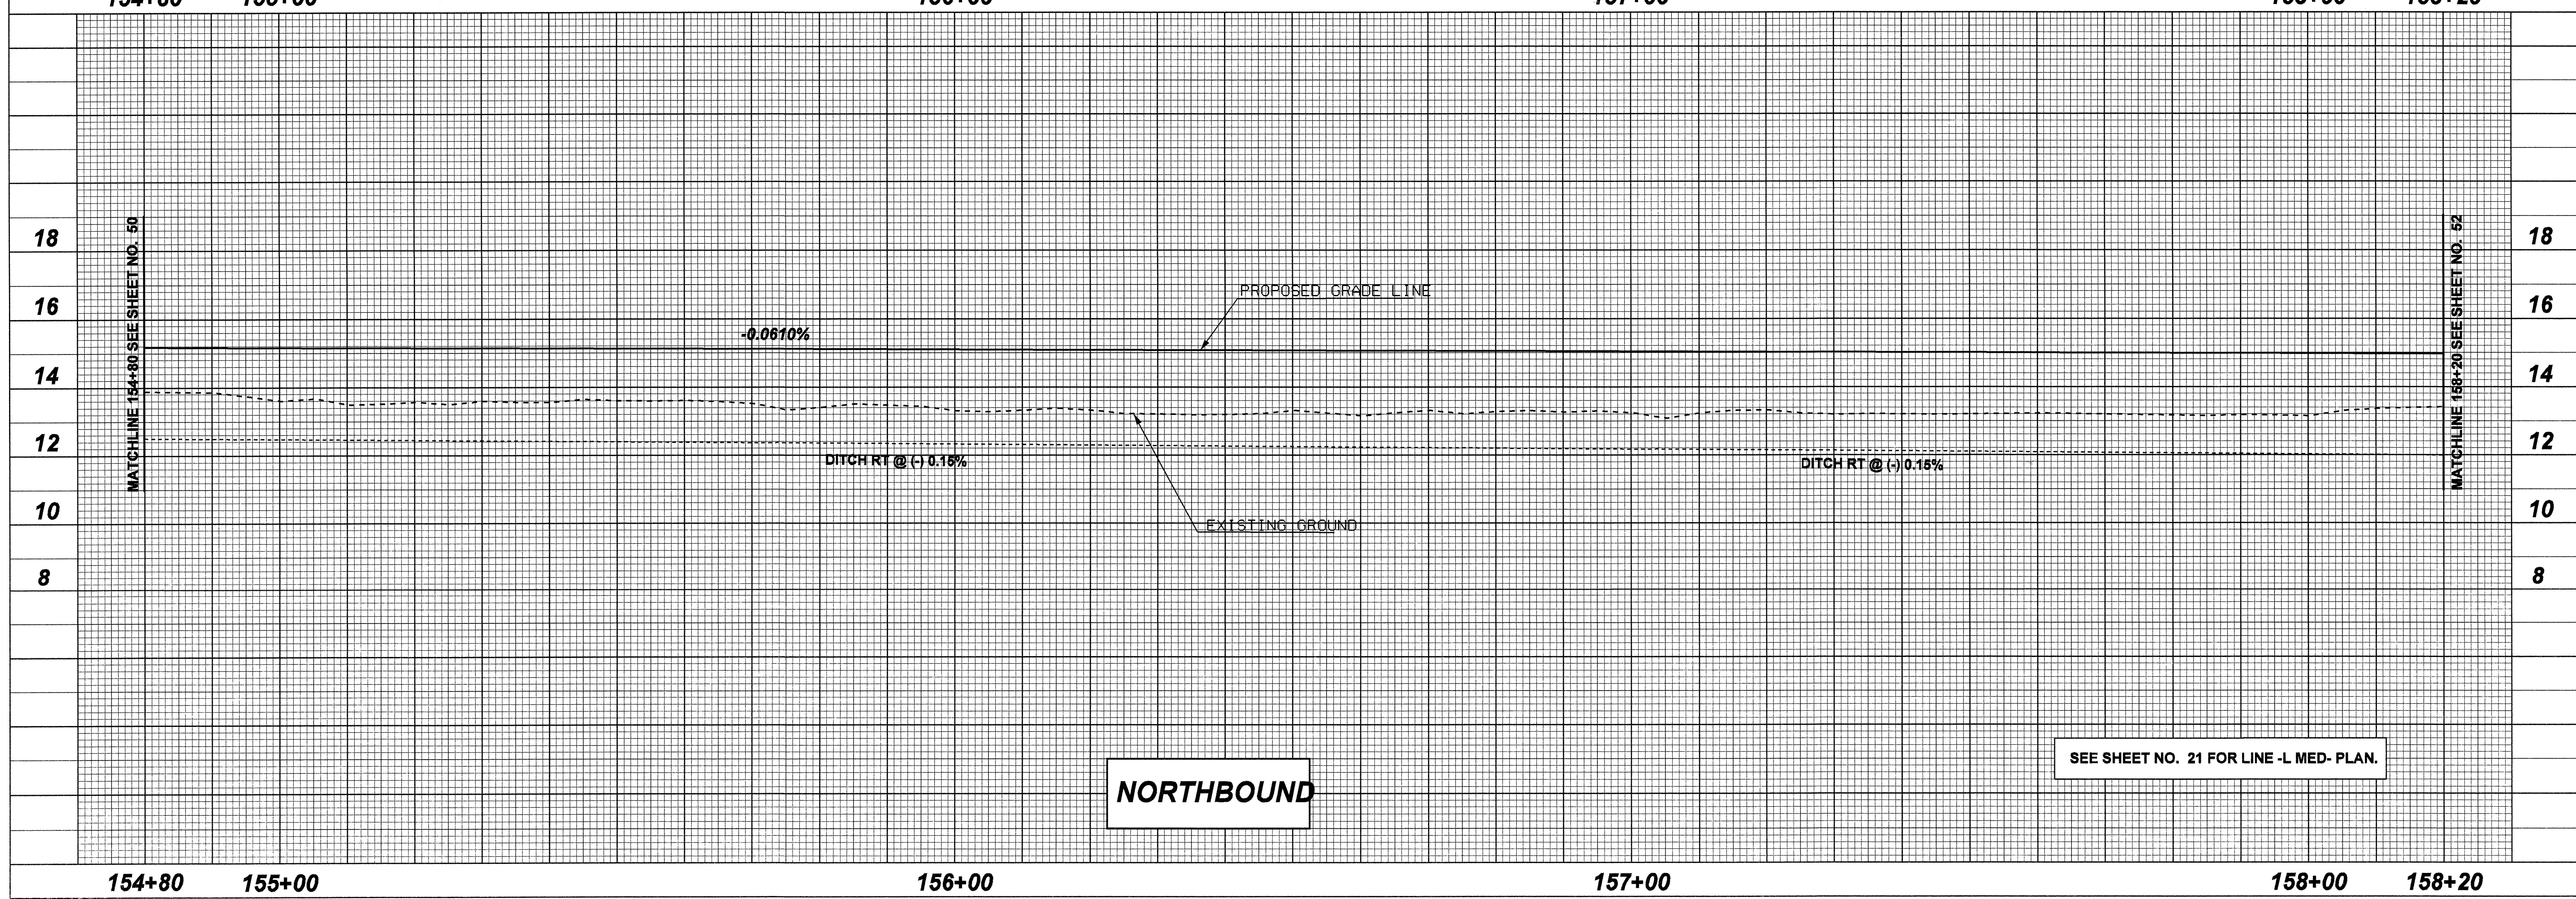

NORTHBOUND

SEE SHEET NO. 21 FOR LINE -L MED- PLAN.