


ROADWAY DESIGN BY:  
**TAYLOR • WISEMAN & TAYLOR**  
 ENGINEERS • SURVEYORS • PLANNERS  
 G.P.S. • SUBSURFACE UTILITY ENGINEERING  
 3500 REGENCY PARKWAY, SUITE H, CARY, N.C. 27511  
 TELEPHONE NO. (919)297-0085 FAX NO. (919)297-0090

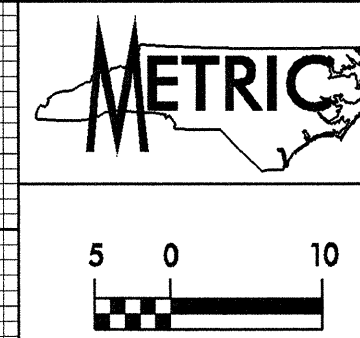

PROJECT REFERENCE NO. R-2514A	SHEET NO. 50
ROADWAY DESIGN ENGINEER NORTH CAROLINA PROFESSIONAL SEAL 02233 10106-21 JAMES H. JATKO	HYDRAULICS ENGINEER NORTH CAROLINA PROFESSIONAL SEAL 19776 R. D. LOYINGOOD
CONST. REV. R / W REV.	

**BM 8 BIG NAIL IN 24" PINE LOCATED  
 8.40M LT. OF BL STA 55+37.46  
 Elev.=13.74**

HYDRAULIC DESIGN :  
**TRANSYSTEMS CORPORATION**  
 4917 Waters Edge Drive, Suite 235  
 Raleigh, NC 27606 (919) 233-8125

