


BM 4 BIG NAIL IN 18" PINE LOCATED  
9.61M LT. OF BL STA 25+35.99  
Elev.=13.63

ROADWAY DESIGN BY:  
**TAYLOR • WISEMAN & TAYLOR**  
ENGINEERS • SURVEYORS • PLANNERS  
G.P.S. • SUBSURFACE UTILITY ENGINEERING  
3500 REGENCY PARKWAY, SUITE H, CARY, N.C. 27511  
TELEPHONE NO. (919)297-0065 FAX NO. (919)297-0080

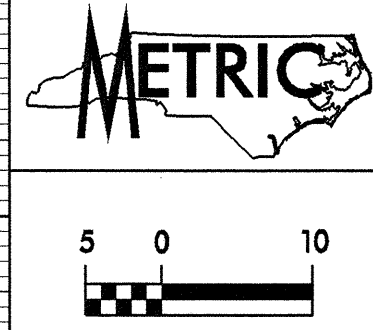

PROJECT REFERENCE NO. R-2514A	SHEET NO. 41
ROADWAY DESIGN ENGINEER	HYDRAULICS ENGINEER

HYDRAULIC DESIGN :  
**TRANSYSTEMS CORPORATION** 4917 Waters Edge Drive, Suite 235  
Raleigh, NC 27606 (919) 233-8125

CONST. REV.  
R / W REV.

