


BM 3 BIG NAIL IN 15" GUM LOCATED  
8.06M LT. OF BL STA 17+57.89  
Elev.=13.52

ROADWAY DESIGN BY:  
**TAYLOR • WISEMAN & TAYLOR**  
ENGINEERS • SURVEYORS • PLANNERS  
G.P.S. • SUBSURFACE UTILITY ENGINEERING  
3500 REGENCY PARKWAY, SUITE H, CARY, N.C. 27511  
TELEPHONE NO. (919)297-0085 FAX NO. (919)297-0090

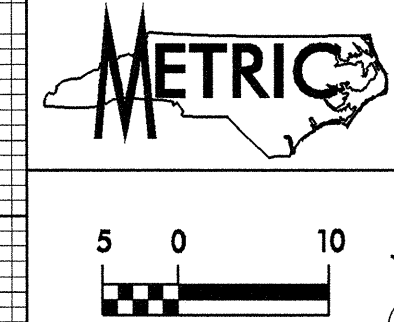

PROJECT REFERENCE NO. R-2514A	SHEET NO. 39
ROADWAY DESIGN ENGINEER	HYDRAULICS ENGINEER

CONST. REV.  
R / W REV.

HYDRAULIC DESIGN :  
**TRANSYSTEMS CORPORATION**  
4917 Waters Edge Drive, Suite 235  
Raleigh, NC 27606 (919) 233-9125

