


6/10/03

ROADWAY DESIGN BY:  
**TAYLOR WISEMAN & TAYLOR**  
 ENGINEERS • SURVEYORS • PLANNERS  
 G.P.S. • SUBSURFACE UTILITY ENGINEERING  
 3500 REGENCY PARKWAY, SUITE H, CARY, N.C. 27511  
 TELEPHONE NO. (919)297-0085 FAX NO. (919)297-0090

**METRIC**

CONST. REV.  
 R/W REV.

PROJECT REFERENCE NO. R-2514A	SHEET NO. 21
R/W SHEET NO.	
ROADWAY DESIGN ENGINEER 	HYDRAULICS ENGINEER 
HYDRAULIC DESIGN: <b>TRANSYSTEMS CORPORATION</b> <small>4917 Waters Edge Drive, Suite 235      Raleigh, NC 27606 (919) 233-8125</small>	

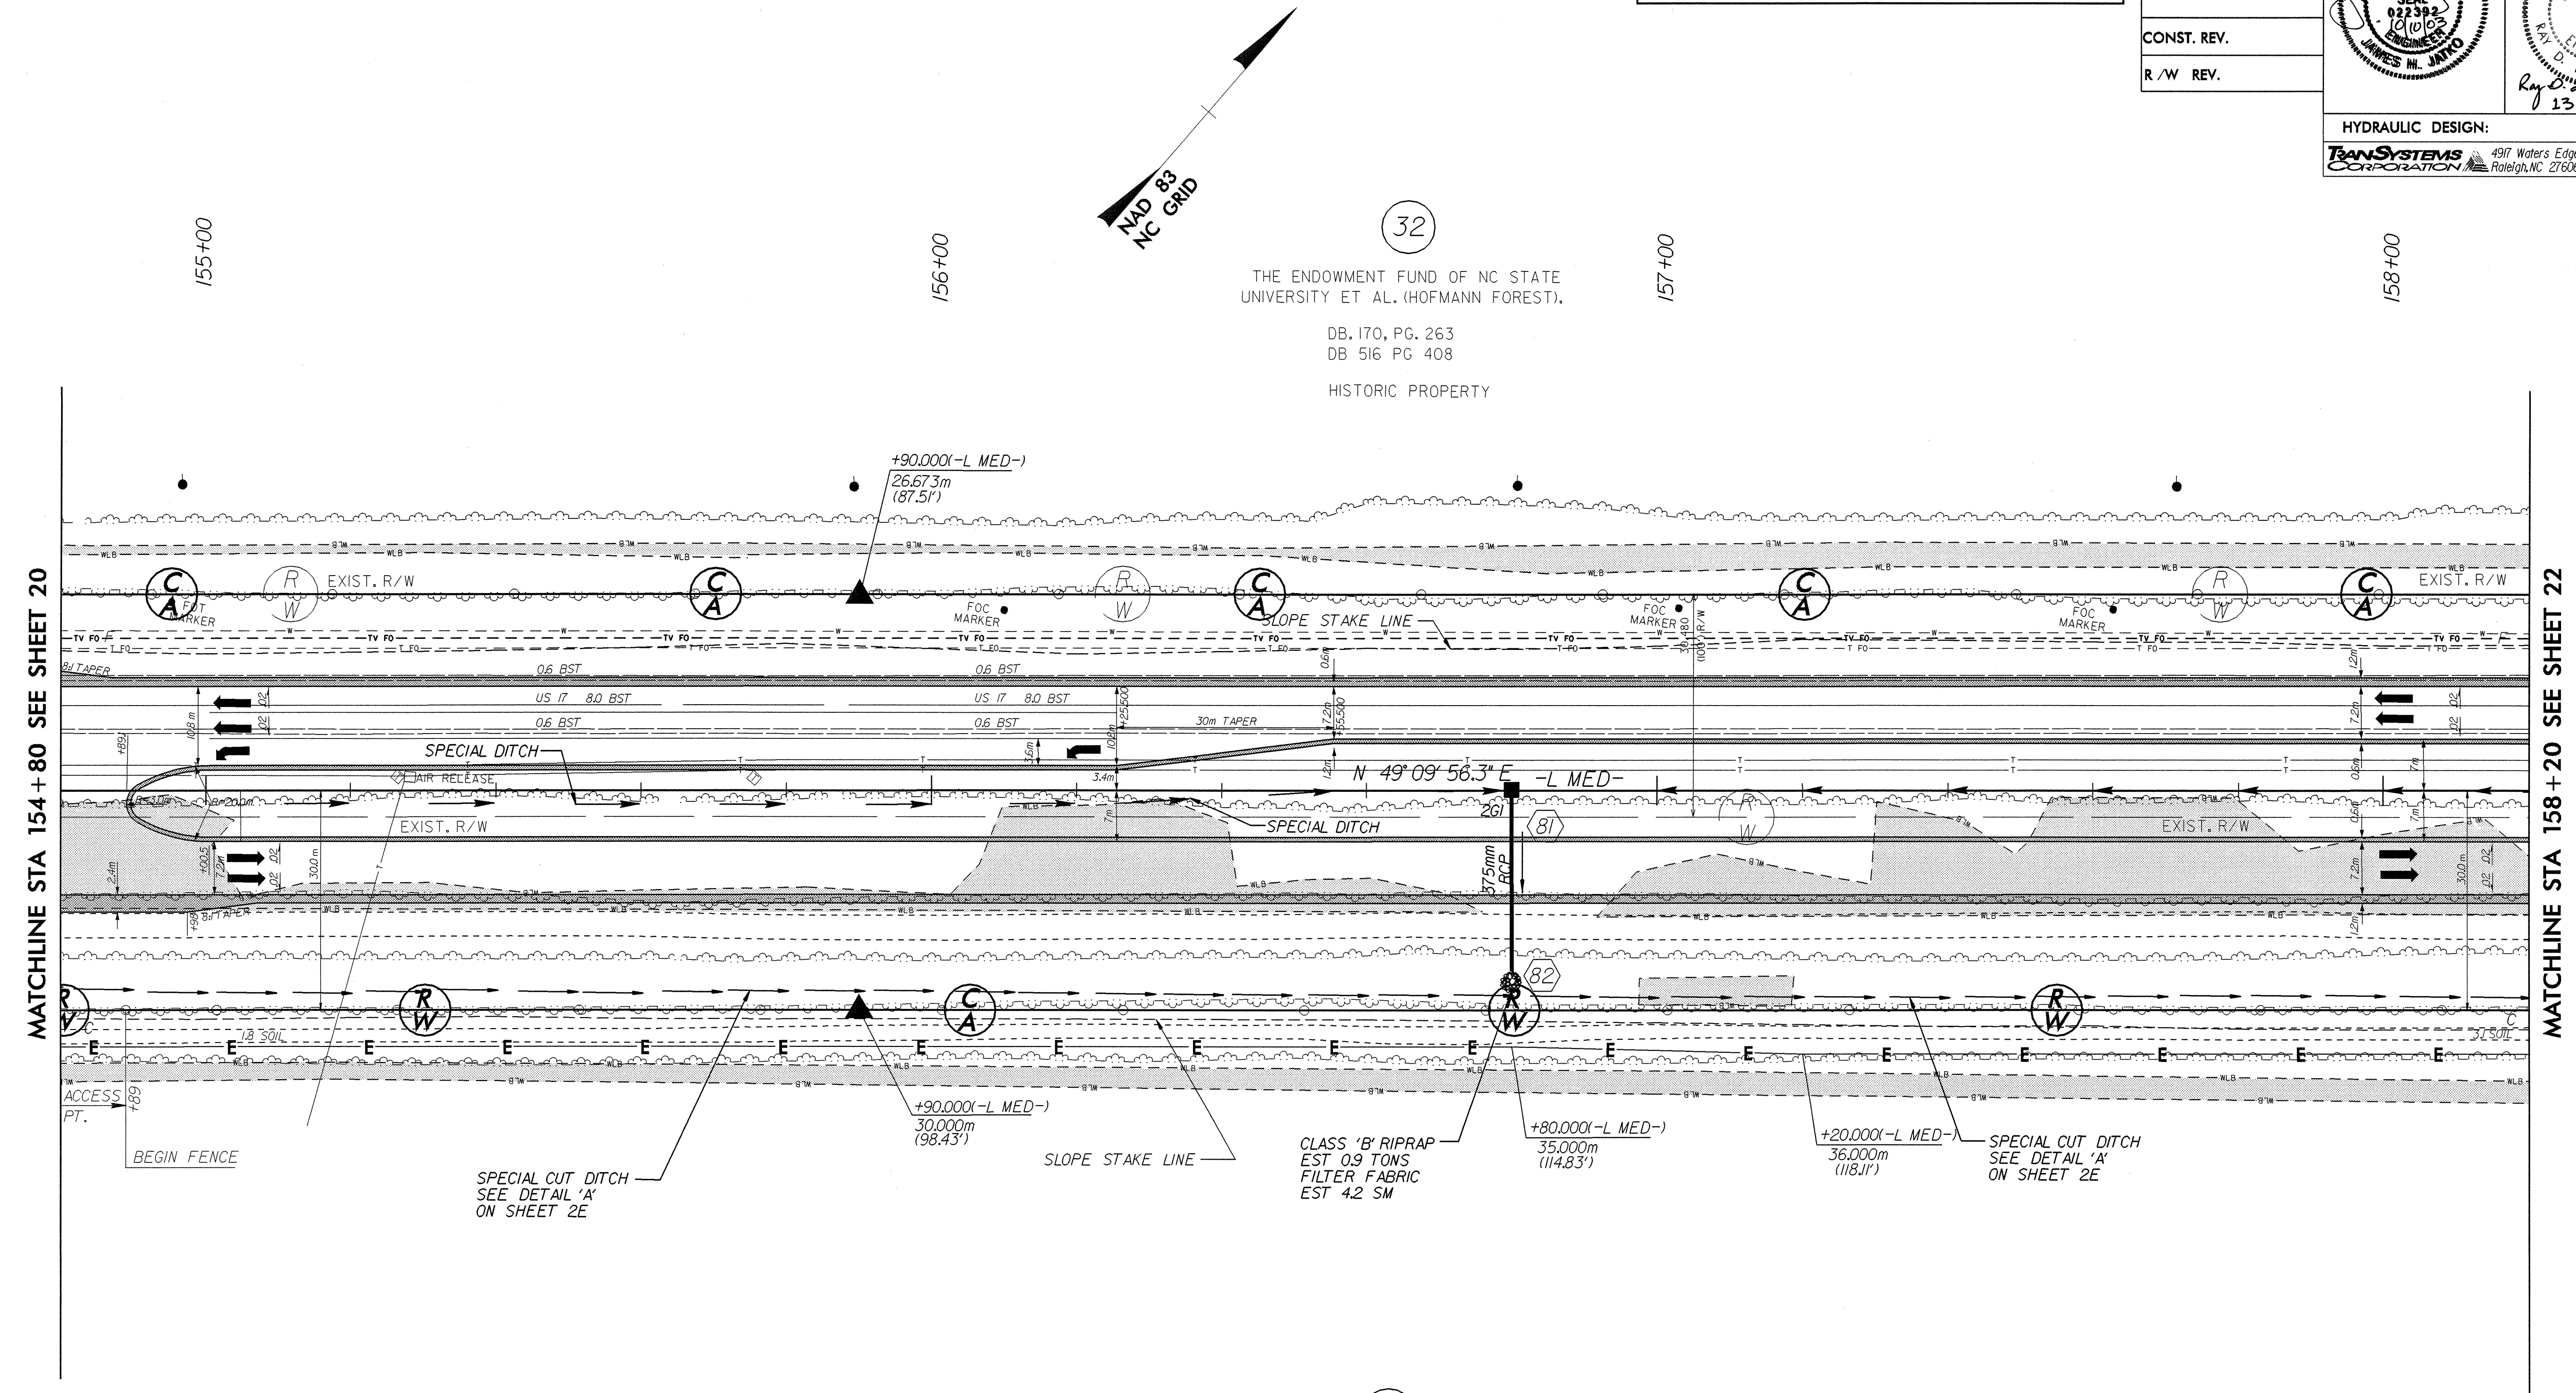

MATCHLINE STA 154 + 80 SEE SHEET 20

MATCHLINE STA 158 + 20 SEE SHEET 22

32  
 THE ENDOWMENT FUND OF NC STATE  
 UNIVERSITY ET AL. (HOFMANN FOREST).  
 DB. 170, PG. 263  
 DB 516 PG 408  
 HISTORIC PROPERTY

32  
 THE ENDOWMENT FUND OF NC STATE  
 UNIVERSITY ET AL. (HOFMANN FOREST).  
 DB. 170, PG. 263  
 DB 516 PG 408  
 HISTORIC PROPERTY

SEE SHEET NO. 2E FOR ALL DRIVEWAY DETAILS.

SEE SHEET NO. 2E FOR ALL DITCH DETAILS.

SEE SHEET NO. 5I FOR NBL & SBL GRADES AND PROFILES AND ALL DITCH GRADES AND PROFILES.

C:\AD\70145\2514A\2514A\_PSH\_21.dgn