


ROADWAY DESIGN BY:
TAYLOR • WISEMAN & TAYLOR
 ENGINEERS • SURVEYORS • PLANNERS
 G.P.S. • SUBSURFACE UTILITY ENGINEERING
 3500 REGENCY PARKWAY, SUITE H, CARY, N.C. 27511
 TELEPHONE NO. (919)297-0085 FAX NO. (919)297-0090

METRIC


5 0 10

CONST. REV.
 R/W REV.

PROJECT REFERENCE NO. R-2514A	SHEET NO. 19
R/W SHEET NO.	
ROADWAY DESIGN ENGINEER JAMES H. JAYNO NORTH CAROLINA PROFESSIONAL ENGINEER 022392 10/23/02	HYDRAULICS ENGINEER D. LOUNSGOOD NORTH CAROLINA PROFESSIONAL ENGINEER SEAL 1977B 24 Oct 03
HYDRAULIC DESIGN: TRANSYSTEMS CORPORATION <small>4917 Waters Edge Drive, Suite 235 Raleigh, NC 27606 (919) 233-8125</small>	

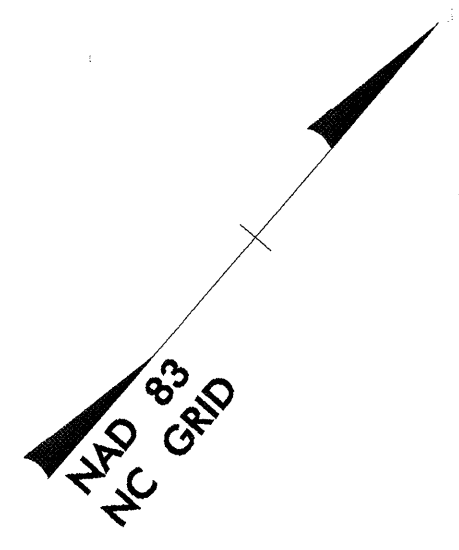

(32)
 THE ENDOWMENT FUND OF NC STATE UNIVERSITY ET AL. (HOFMANN FOREST).
 DB. 170, PG. 263
 DB 516 PG 408
 HISTORIC PROPERTY

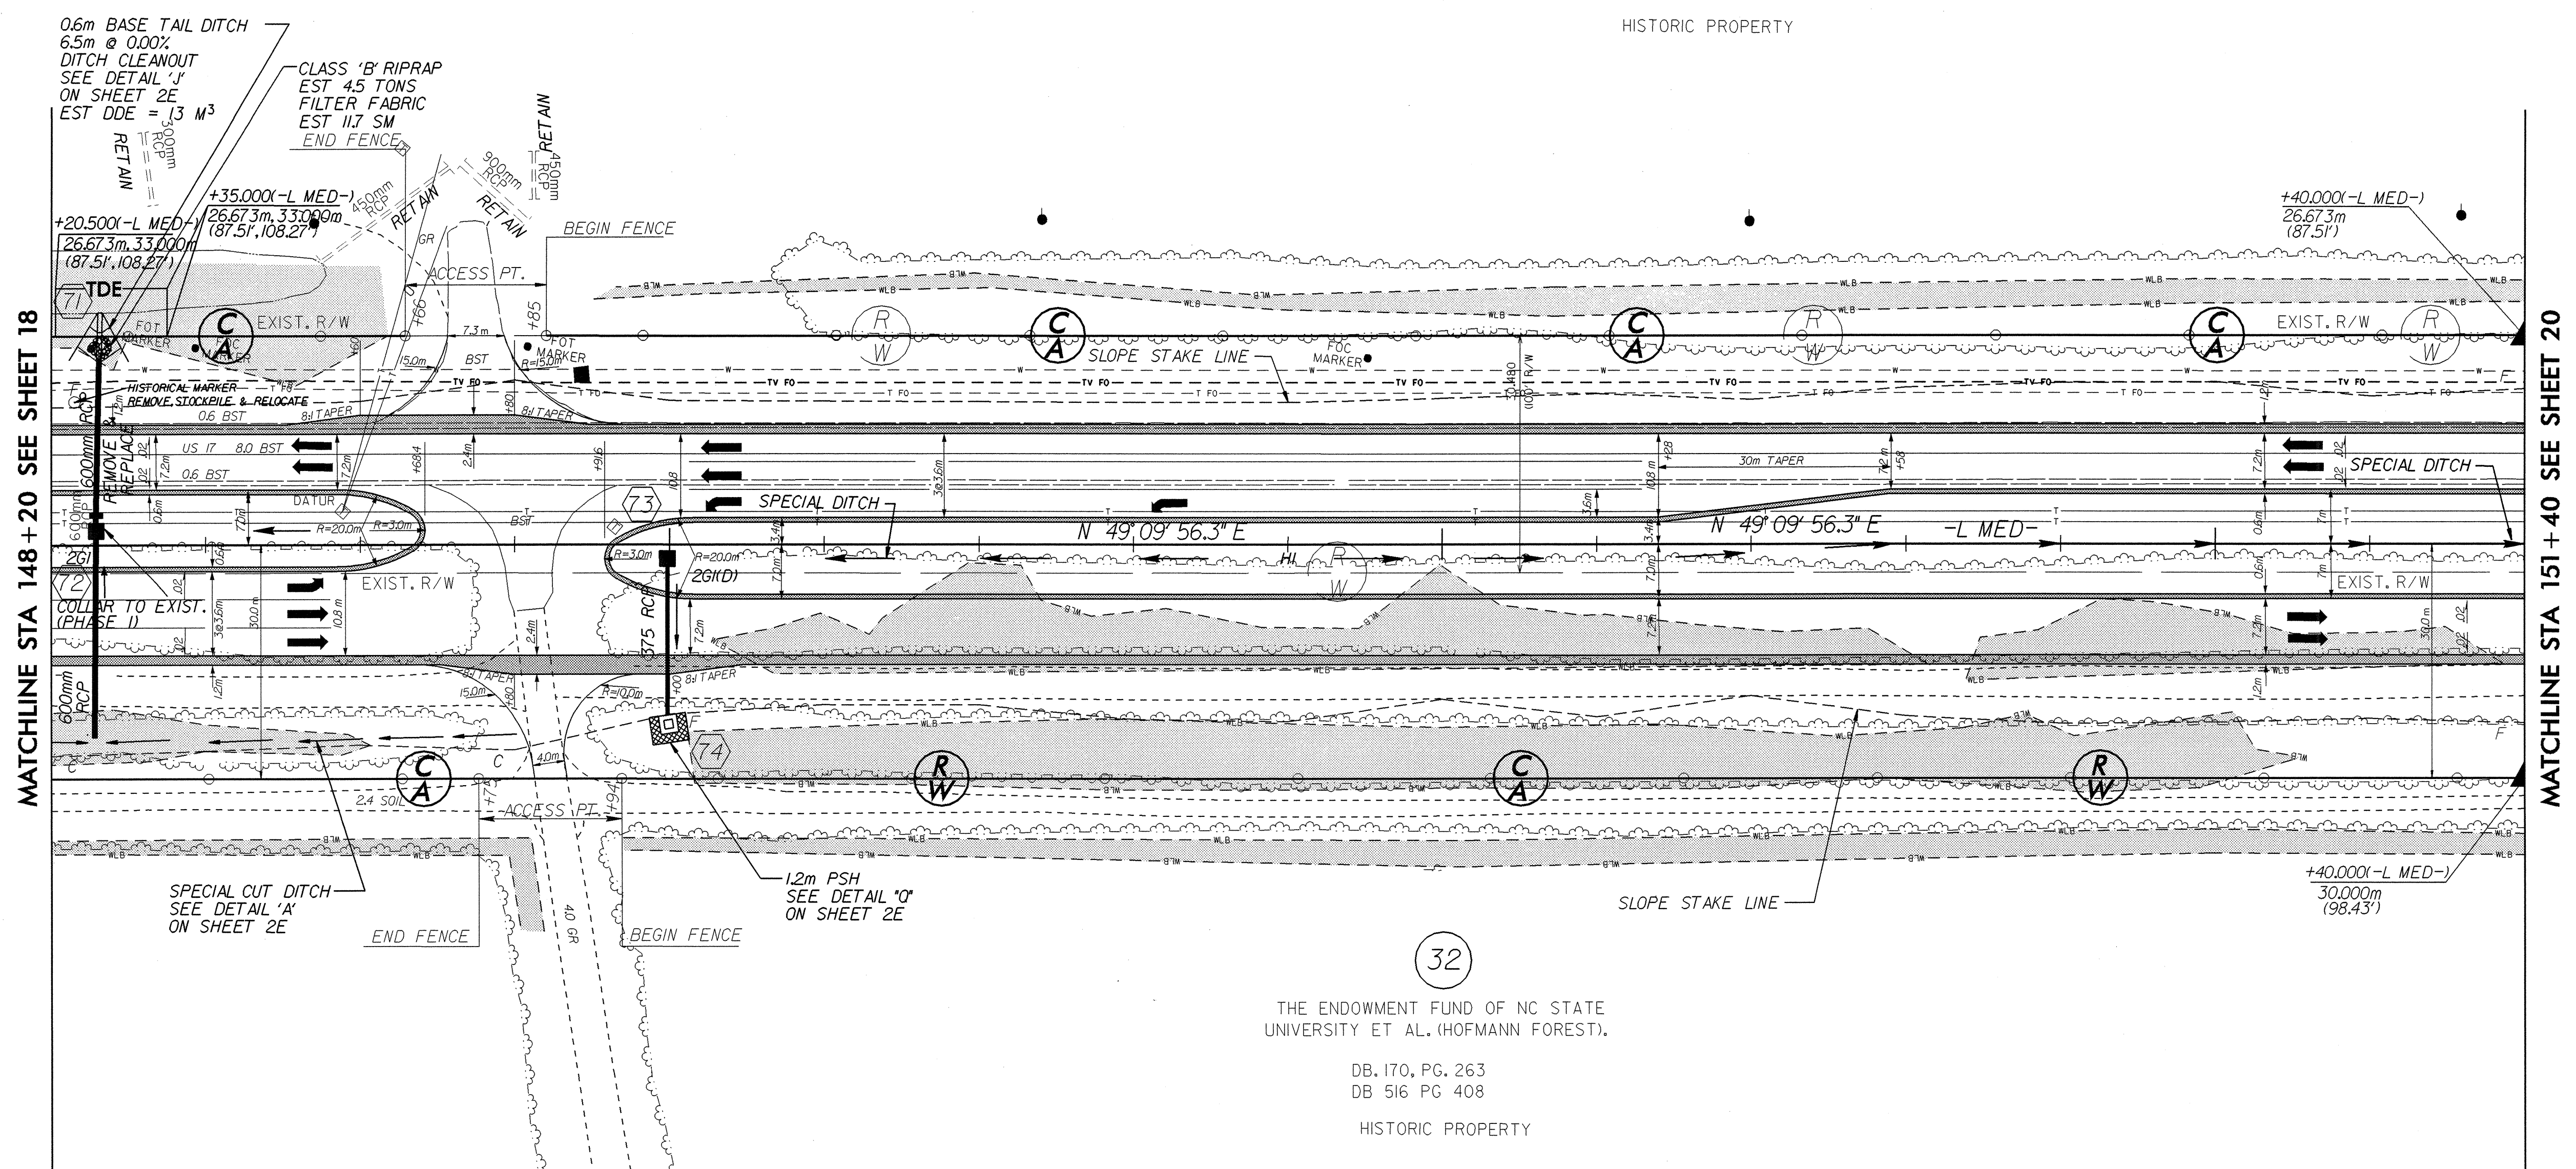

MATCHLINE STA 148 + 20 SEE SHEET 18

MATCHLINE STA 151 + 40 SEE SHEET 20

(32)
 THE ENDOWMENT FUND OF NC STATE UNIVERSITY ET AL. (HOFMANN FOREST).
 DB. 170, PG. 263
 DB 516 PG 408
 HISTORIC PROPERTY

SEE SHEET NO.2E FOR ALL DRIVEWAY DETAILS.

SEE SHEET NO.2E FOR ALL DITCH DETAILS.

SEE SHEET NO.49 FOR NBL & SBL GRADES AND PROFILES AND ALL DITCH GRADES AND PROFILES.

C:\BAC\DR\2514A\WILLIAMS\N-2514A-RDY_PSH_19.dgn