


ROADWAY DESIGN BY:  
**TAYLOR • WISEMAN & TAYLOR**  
 ENGINEERS • SURVEYORS • PLANNERS  
 G.P.S. • SUBSURFACE UTILITY ENGINEERING  
 3500 REGENCY PARKWAY, SUITE H, CARY, N.C. 27511  
 TELEPHONE NO. (919)297-0085 FAX NO. (919)297-0090

	PROJECT REFERENCE NO.	SHEET NO.
	R-2514A	18
	R/W SHEET NO.	
	ROADWAY DESIGN	HYDRAULICS ENGINEER
CONST. REV.		
R/W REV.		
HYDRAULIC DESIGN:		
<small>4917 Waters Edge Drive, Suite 235 Raleigh, NC 27606 (919) 233-8125</small>		

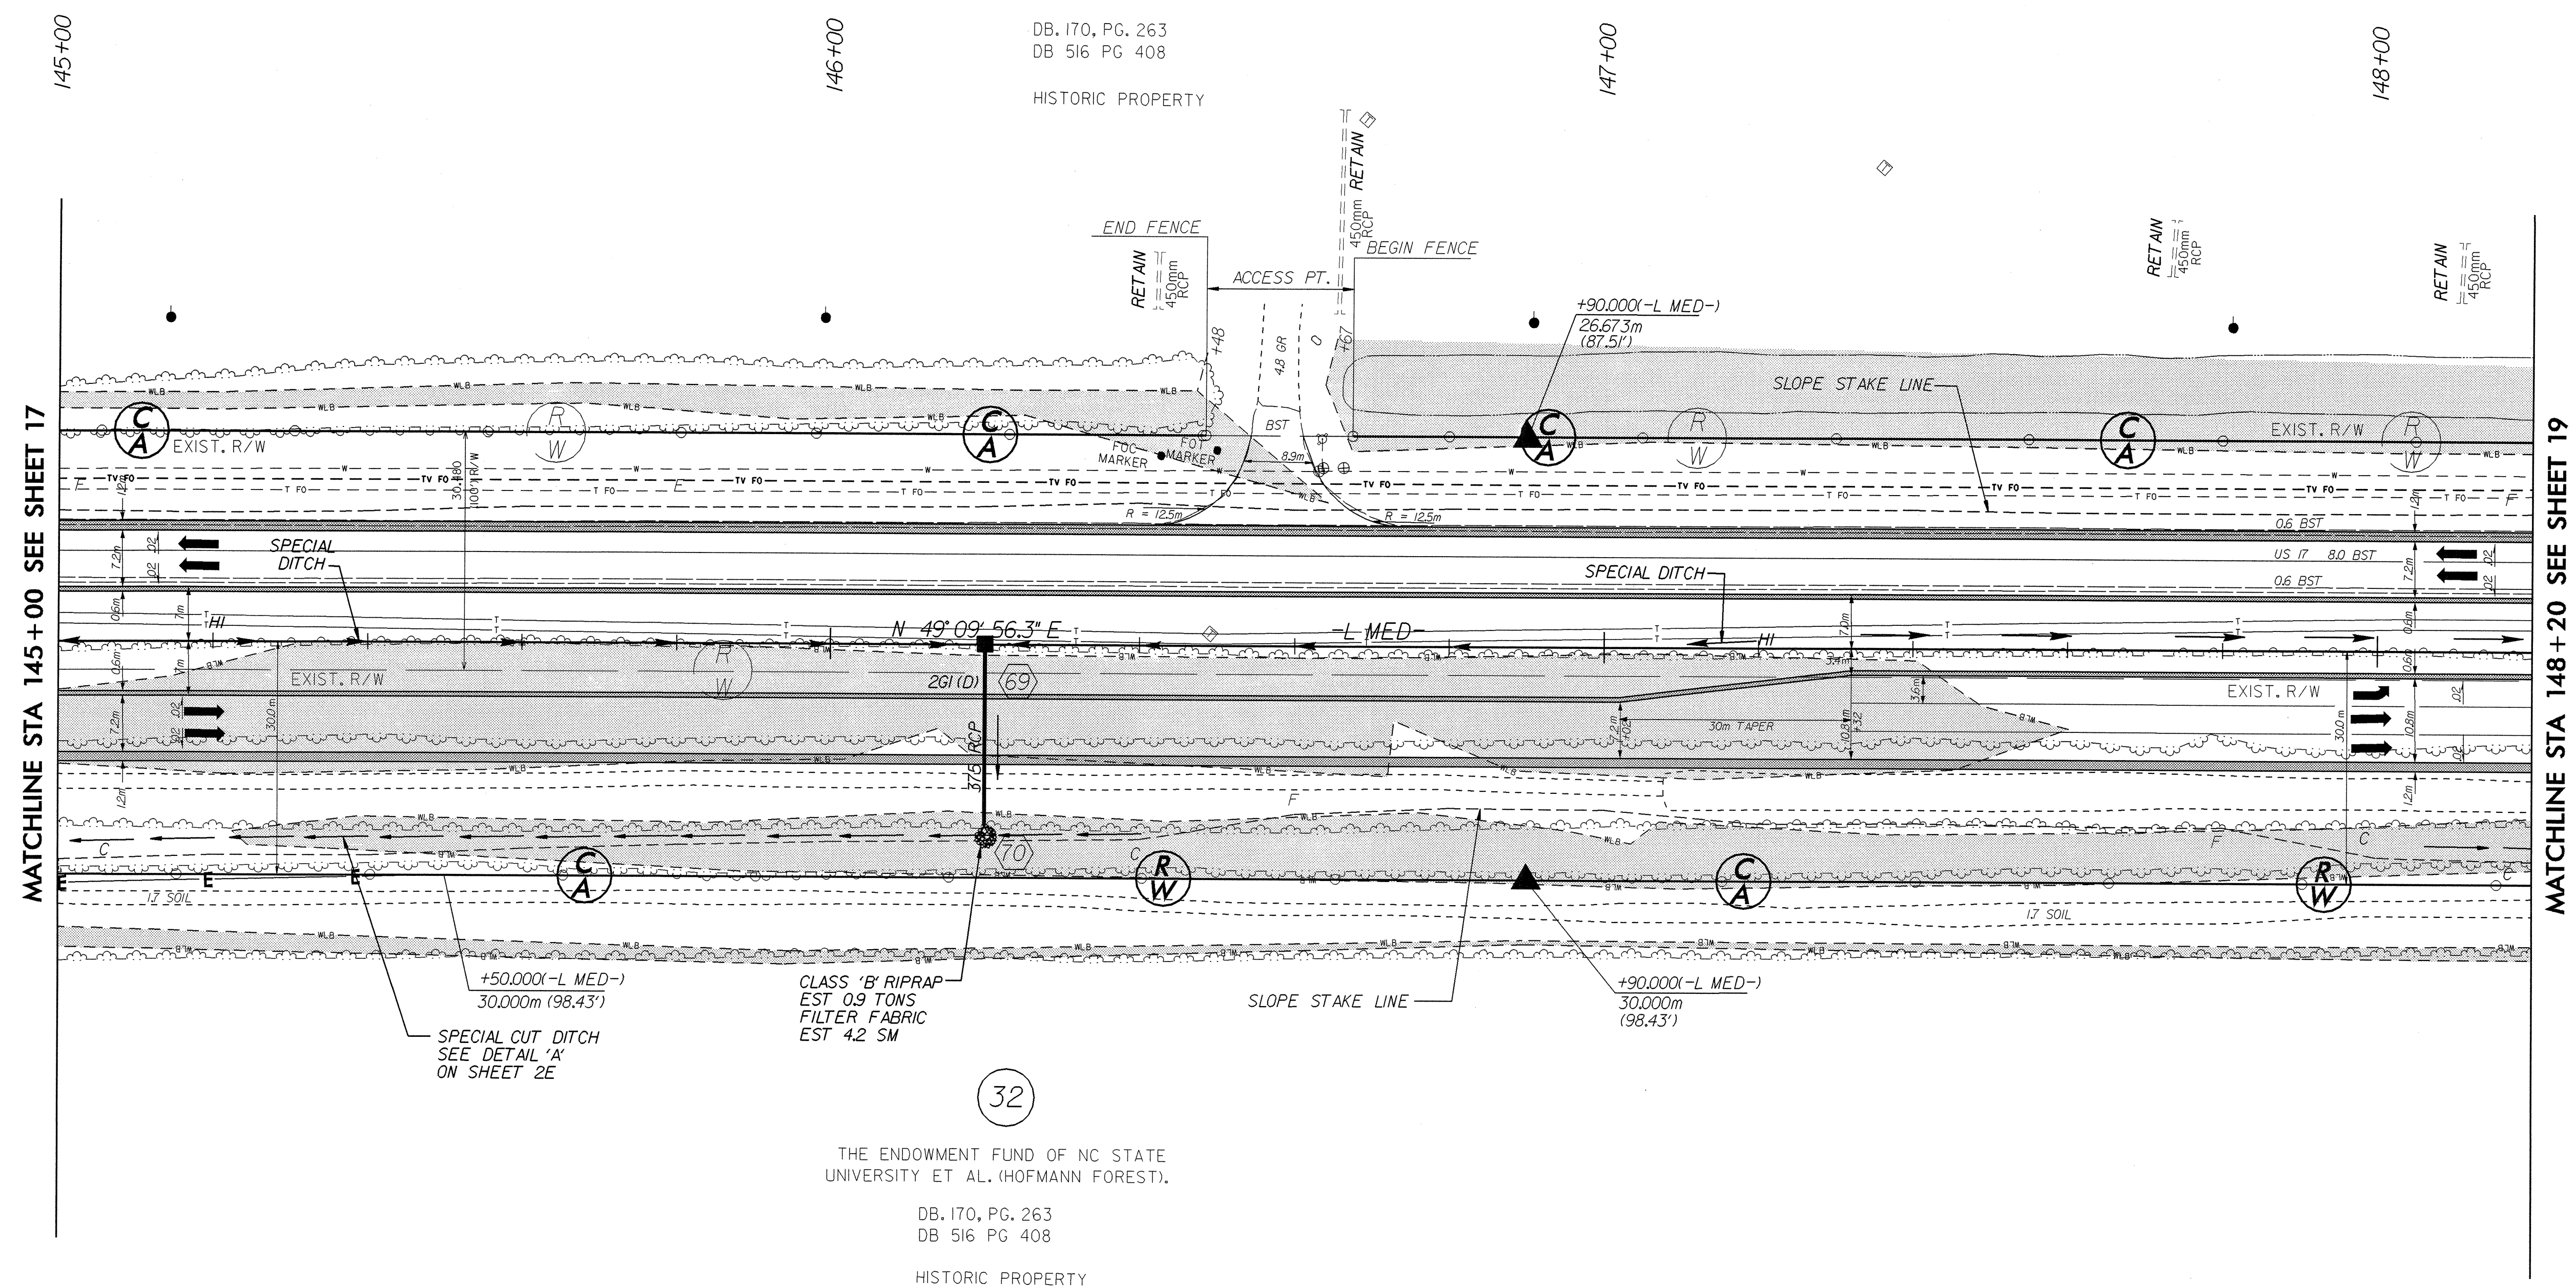

SEE SHEET NO. 2E FOR ALL DRIVEWAY DETAILS.

SEE SHEET NO. 2E FOR ALL DITCH DETAILS.

SEE SHEET NO. 48 FOR NBL & SBL GRADES AND PROFILES AND ALL DITCH GRADES AND PROFILES.

I:\CAD\170\18-05-05\2003\0928...  
 R-2514A.RDY.PSH.18.dgn  
 11/11/03 11:53:57 AM  
 11/11/03 11:53:57 AM