


6/10/03  
 C:\AD\70154\9000\AT\ALL\ASST\RDY\2514A.RDY\_PSH.L3.dgn  
 AT 11:05am

ROADWAY DESIGN BY:  
**TAYLOR • WISEMAN & TAYLOR**  
 ENGINEERS • SURVEYORS • PLANNERS  
 G.P.S. • SUBSURFACE UTILITY ENGINEERING  
 3500 REGENCY PARKWAY, SUITE H, CARY, N.C. 27511  
 TELEPHONE NO. (919)297-0085 FAX NO. (919)297-0090

**METRIC**  
  
 CONST. REV.  
 R/W REV.

PROJECT REFERENCE NO. R-2514A	SHEET NO. 13
R/W SHEET NO.	
ROADWAY DESIGN ENGINEER  JAMES H. JATRO	HYDRAULICS ENGINEER  D. LOVINGGOOD
HYDRAULIC DESIGN:  4917 Waters Edge Drive, Suite 235 Raleigh, NC 27606 (919) 233-8125	

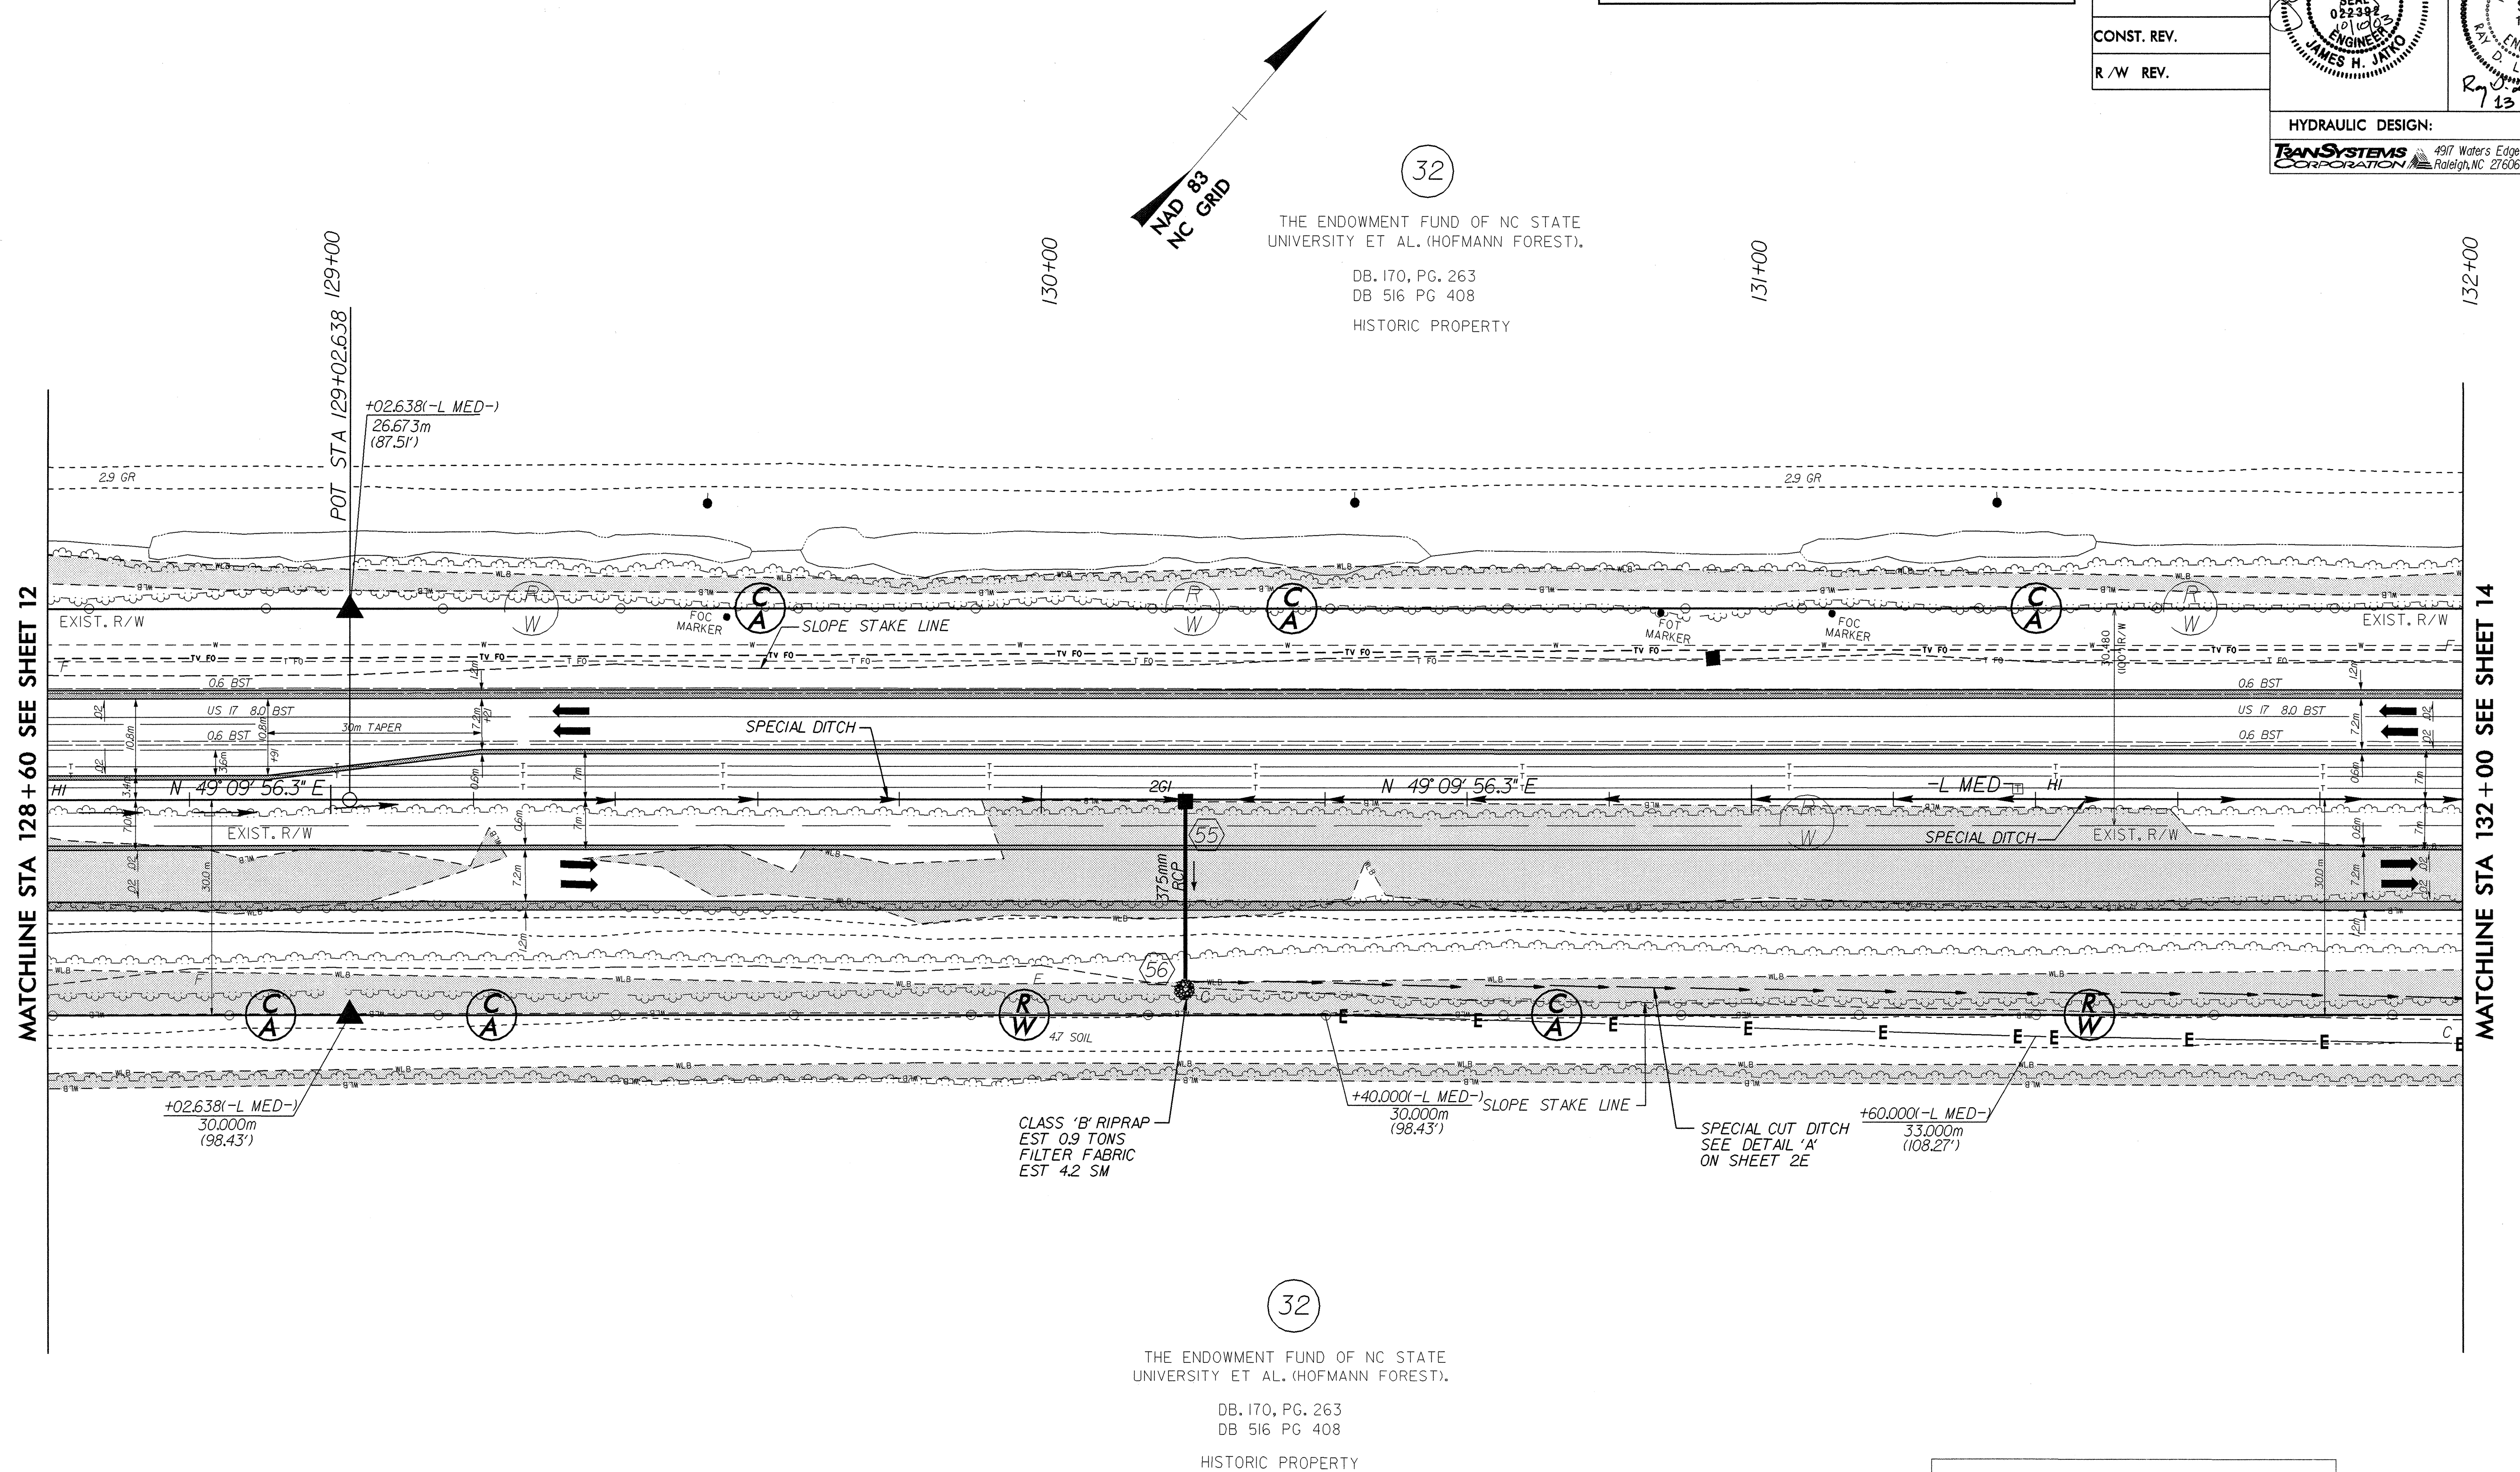

32  
 THE ENDOWMENT FUND OF NC STATE  
 UNIVERSITY ET AL. (HOFMANN FOREST).  
 DB. 170, PG. 263  
 DB 516 PG 408  
 HISTORIC PROPERTY

SEE SHEET NO.2E FOR ALL DRIVEWAY DETAILS.

SEE SHEET NO.2E FOR ALL DITCH DETAILS.

SEE SHEET NO.43 FOR NBL & SBL GRADES AND PROFILES AND ALL DITCH GRADES AND PROFILES.