
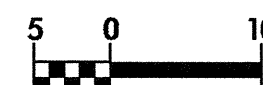


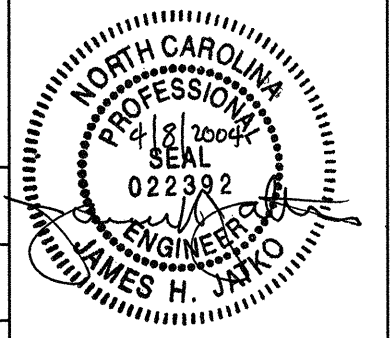
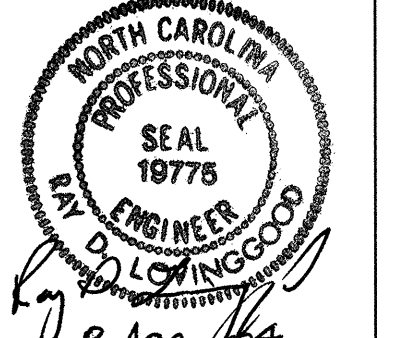

6/10/09

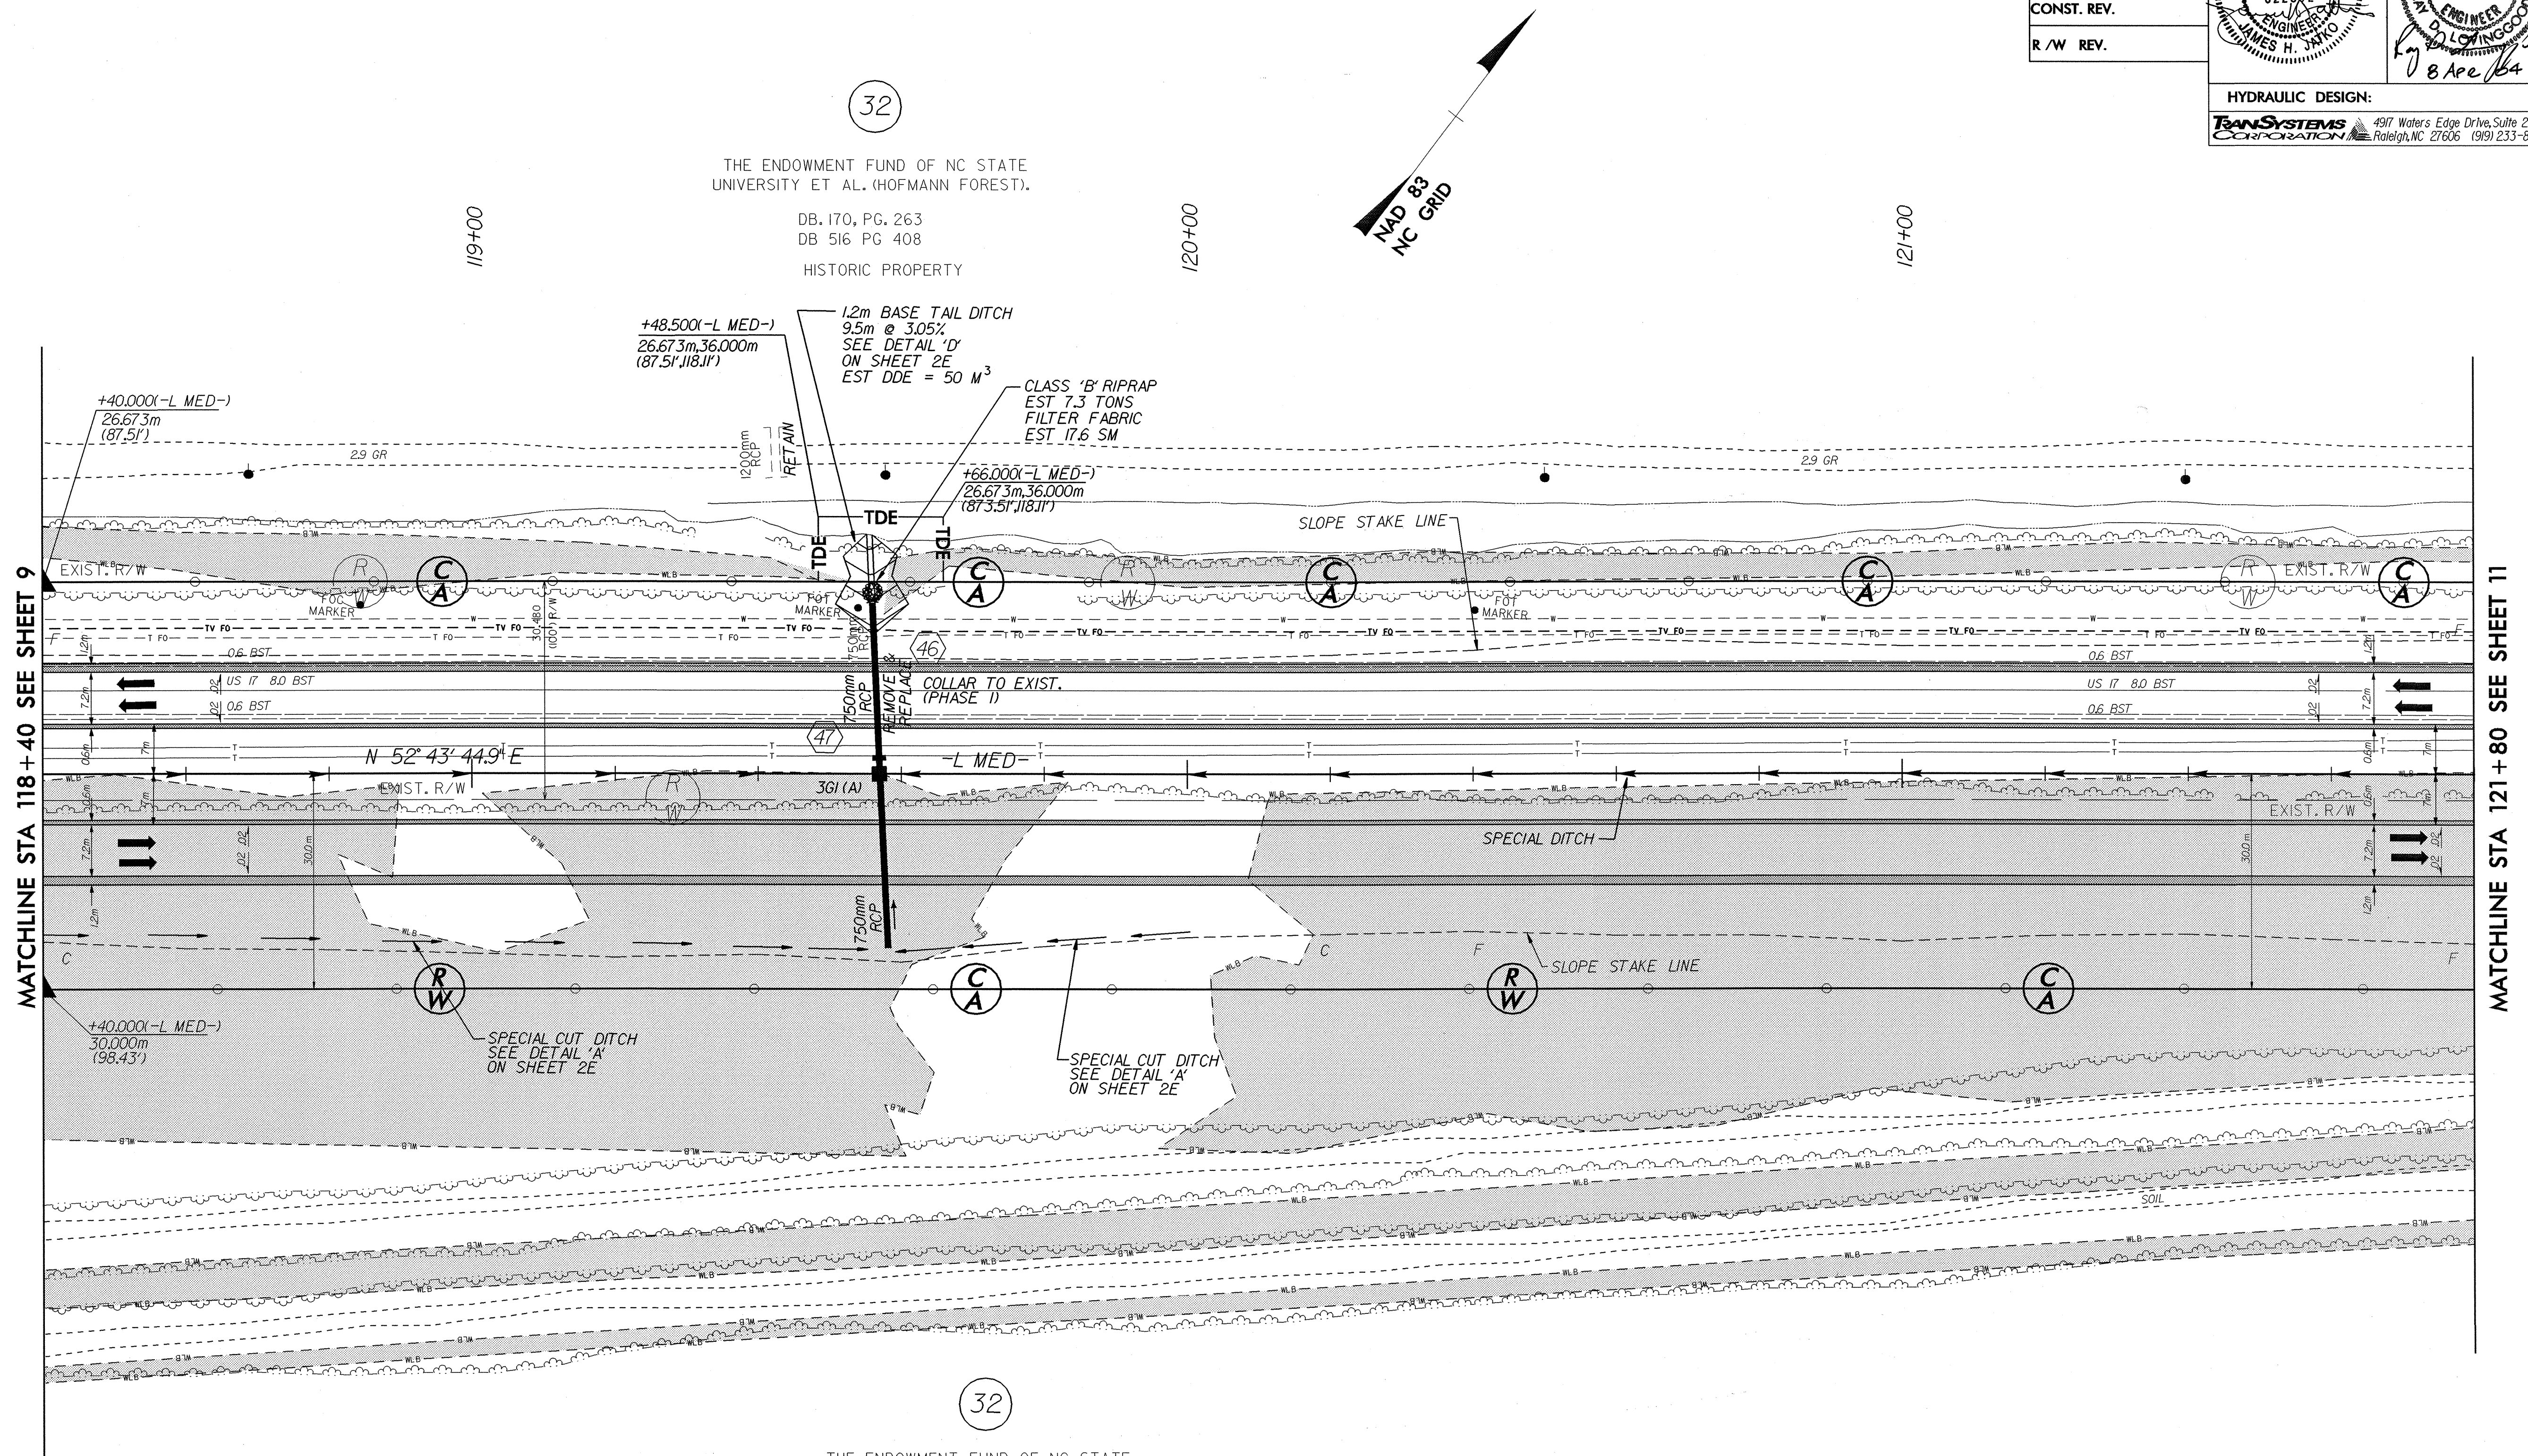
ROADWAY DESIGN BY:  
**TAYLOR • WISEMAN & TAYLOR**  
 ENGINEERS • SURVEYORS • PLANNERS  
 G.P.S. • SUBSURFACE UTILITY ENGINEERING  
  
 3500 REGENCY PARKWAY, SUITE H, CARY, N.C. 27511  
 TELEPHONE NO. (919)297-0085 FAX NO. (919)297-0090

**METRIC**



CONST. REV.  
 R/W REV.

PROJECT REFERENCE NO. R-2514A	SHEET NO. 10
R/W SHEET NO.	
ROADWAY DESIGN ENGINEER 	HYDRAULICS ENGINEER 
HYDRAULIC DESIGN:  4917 Waters Edge Drive, Suite 235 Raleigh, NC 27606 (919) 233-9125	



32  
 THE ENDOWMENT FUND OF NC STATE  
 UNIVERSITY ET AL. (HOFMANN FOREST).  
 DB. 170, PG. 263  
 DB 516 PG 408  
 HISTORIC PROPERTY

32  
 THE ENDOWMENT FUND OF NC STATE  
 UNIVERSITY ET AL. (HOFMANN FOREST).  
 DB. 170, PG. 263  
 DB 516 PG 408  
 HISTORIC PROPERTY

MATCHLINE STA 118 + 40 SEE SHEET 9

MATCHLINE STA 121 + 80 SEE SHEET 11

SEE SHEET NO.2E FOR ALL DRIVEWAY DETAILS.

SEE SHEET NO.2E FOR ALL DITCH DETAILS.

SEE SHEET NO.40 FOR NBL & SBL GRADES AND PROFILES AND ALL DITCH GRADES AND PROFILES.

06-APR-2009 12:42:12 W:\ASST\WILLIAMSON\10.dgn