


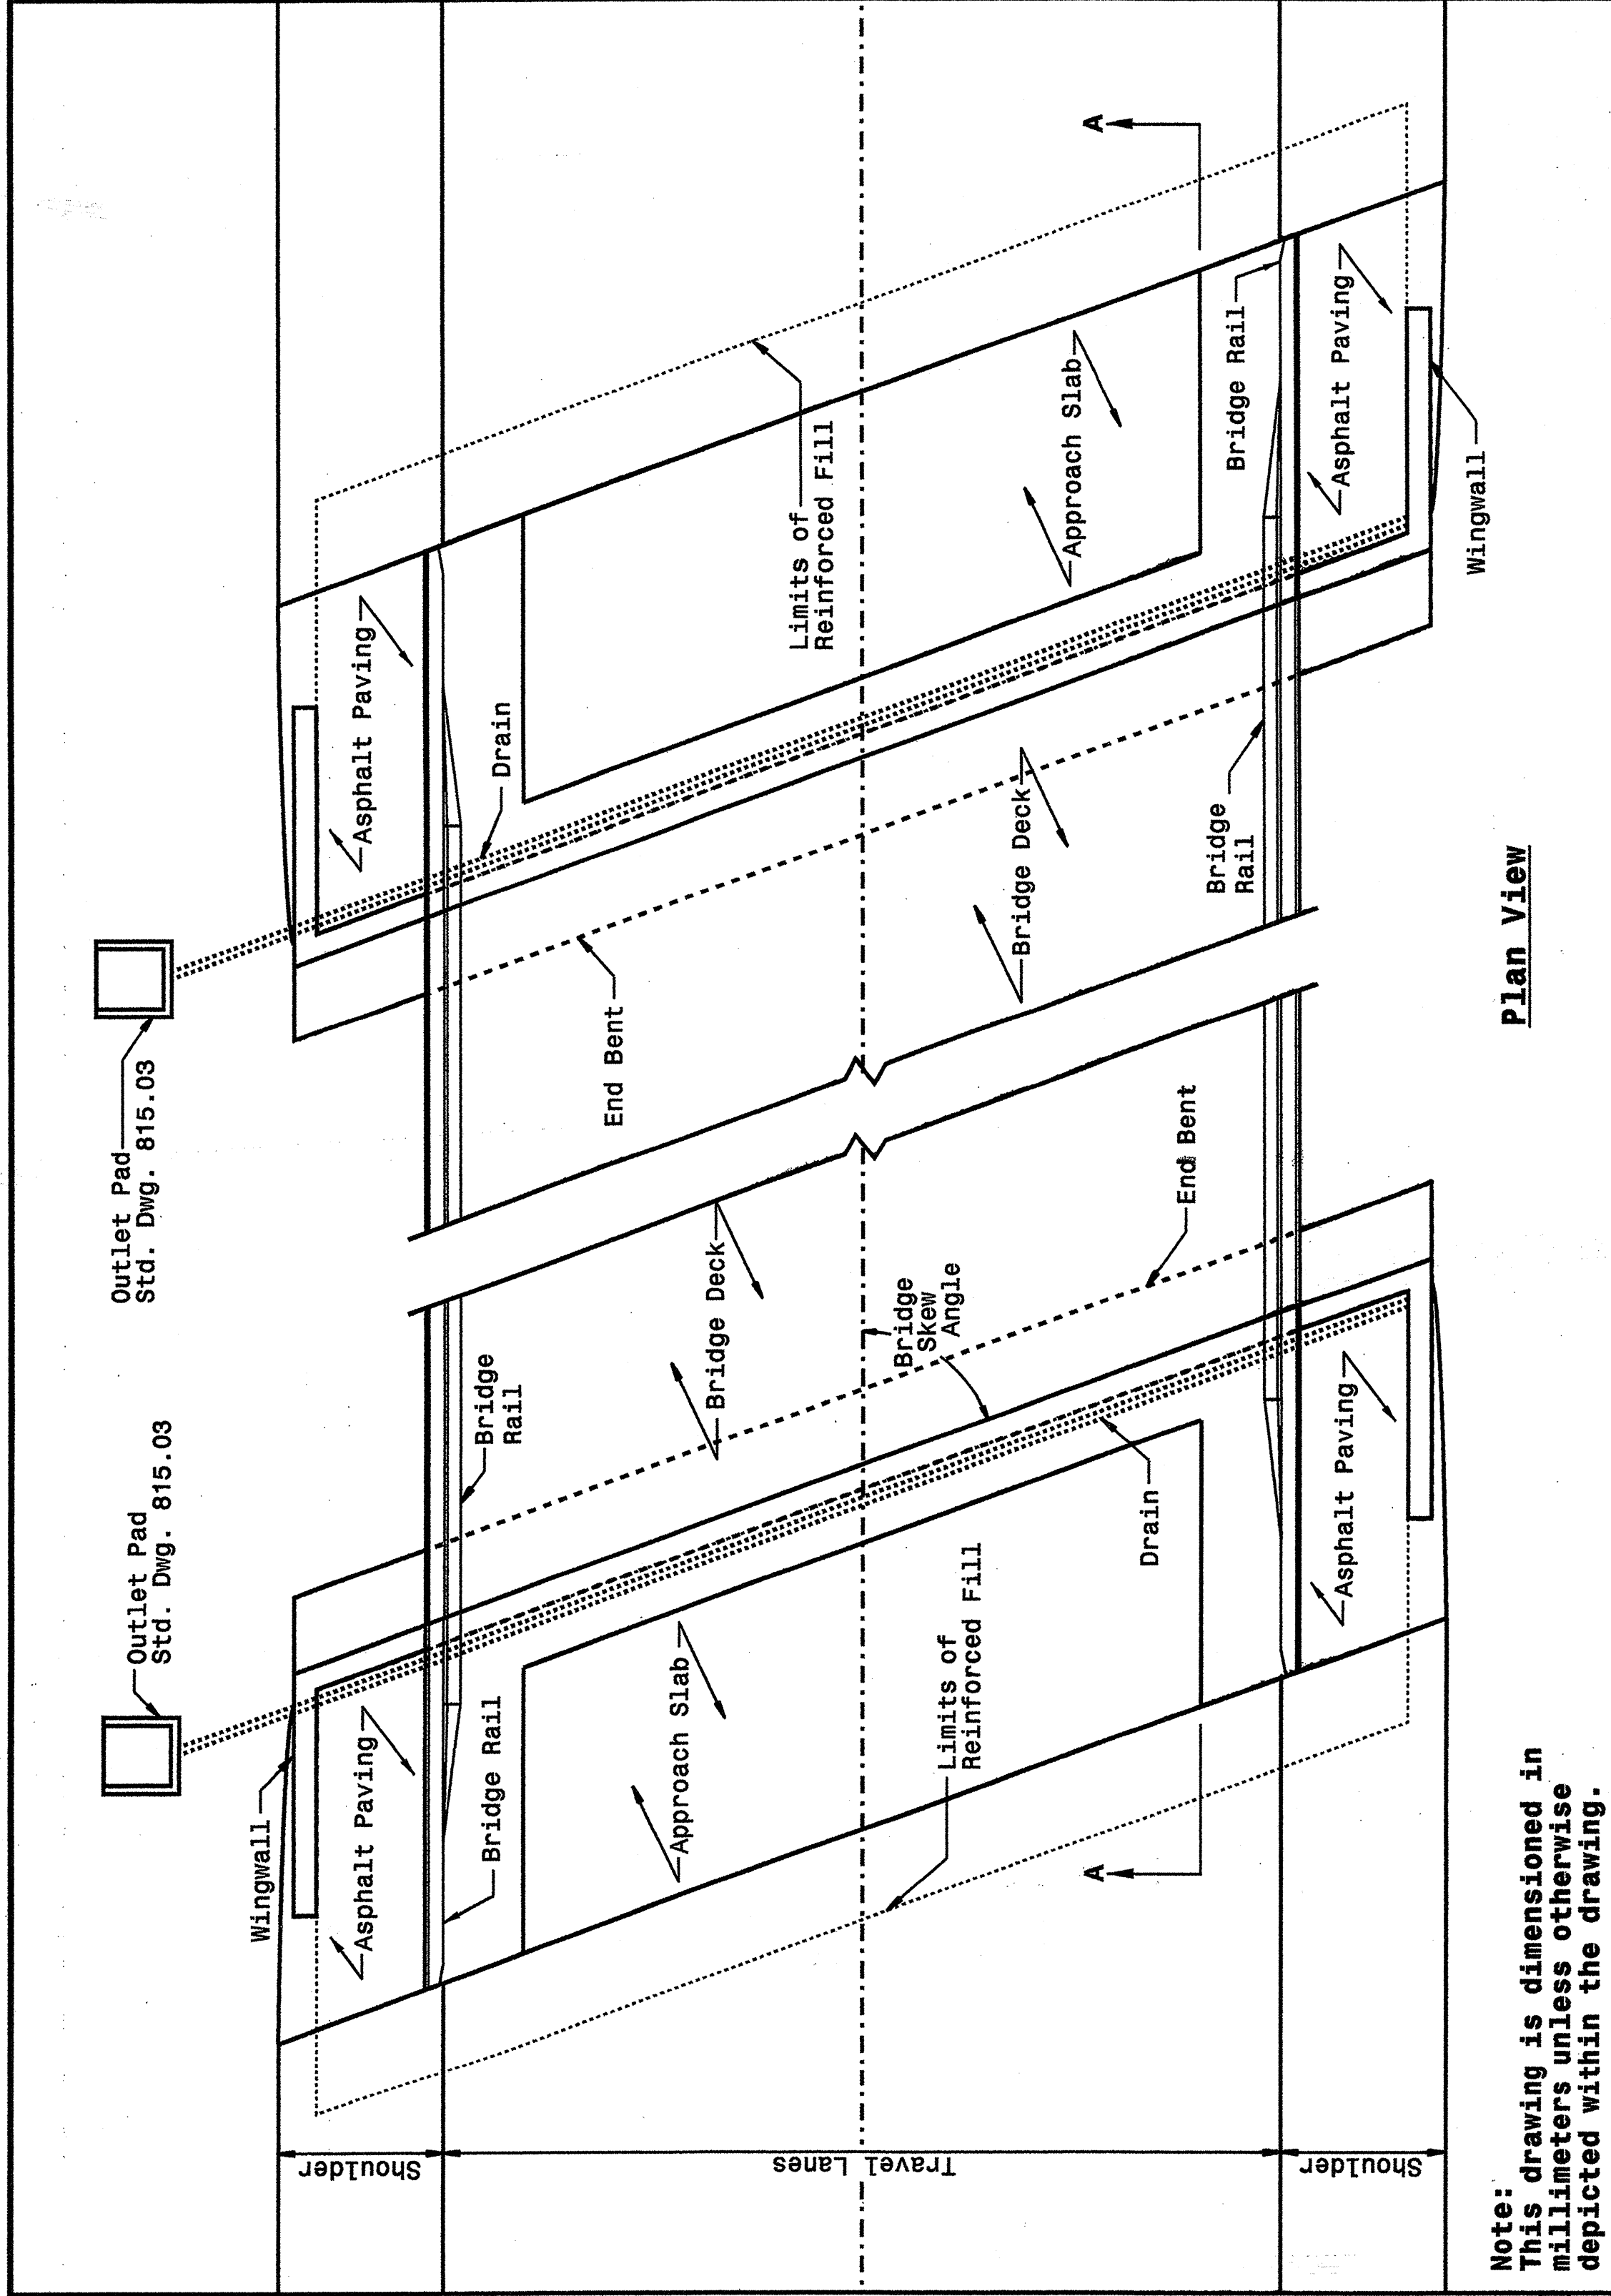


STATE OF NORTH CAROLINA DEPT. OF TRANSPORTATION DIVISION OF HIGHWAYS RALEIGH, N.C.
 METRIC DETAIL DRAWING FOR REINFORCED BRIDGE APPROACH FILLS
 SHEET 1 OF 4 422D10



Note: This drawing is dimensioned in millimeters unless otherwise depicted within the drawing.

STATE OF NORTH CAROLINA DEPT. OF TRANSPORTATION DIVISION OF HIGHWAYS RALEIGH, N.C.
 METRIC DETAIL DRAWING FOR REINFORCED BRIDGE APPROACH FILLS
 SHEET 1 OF 4 422D10

STATE OF NORTH CAROLINA DEPT. OF TRANSPORTATION DIVISION OF HIGHWAYS RALEIGH, N.C.
 METRIC DETAIL DRAWING FOR REINFORCED BRIDGE APPROACH FILLS
 SHEET 2 OF 4 422D10

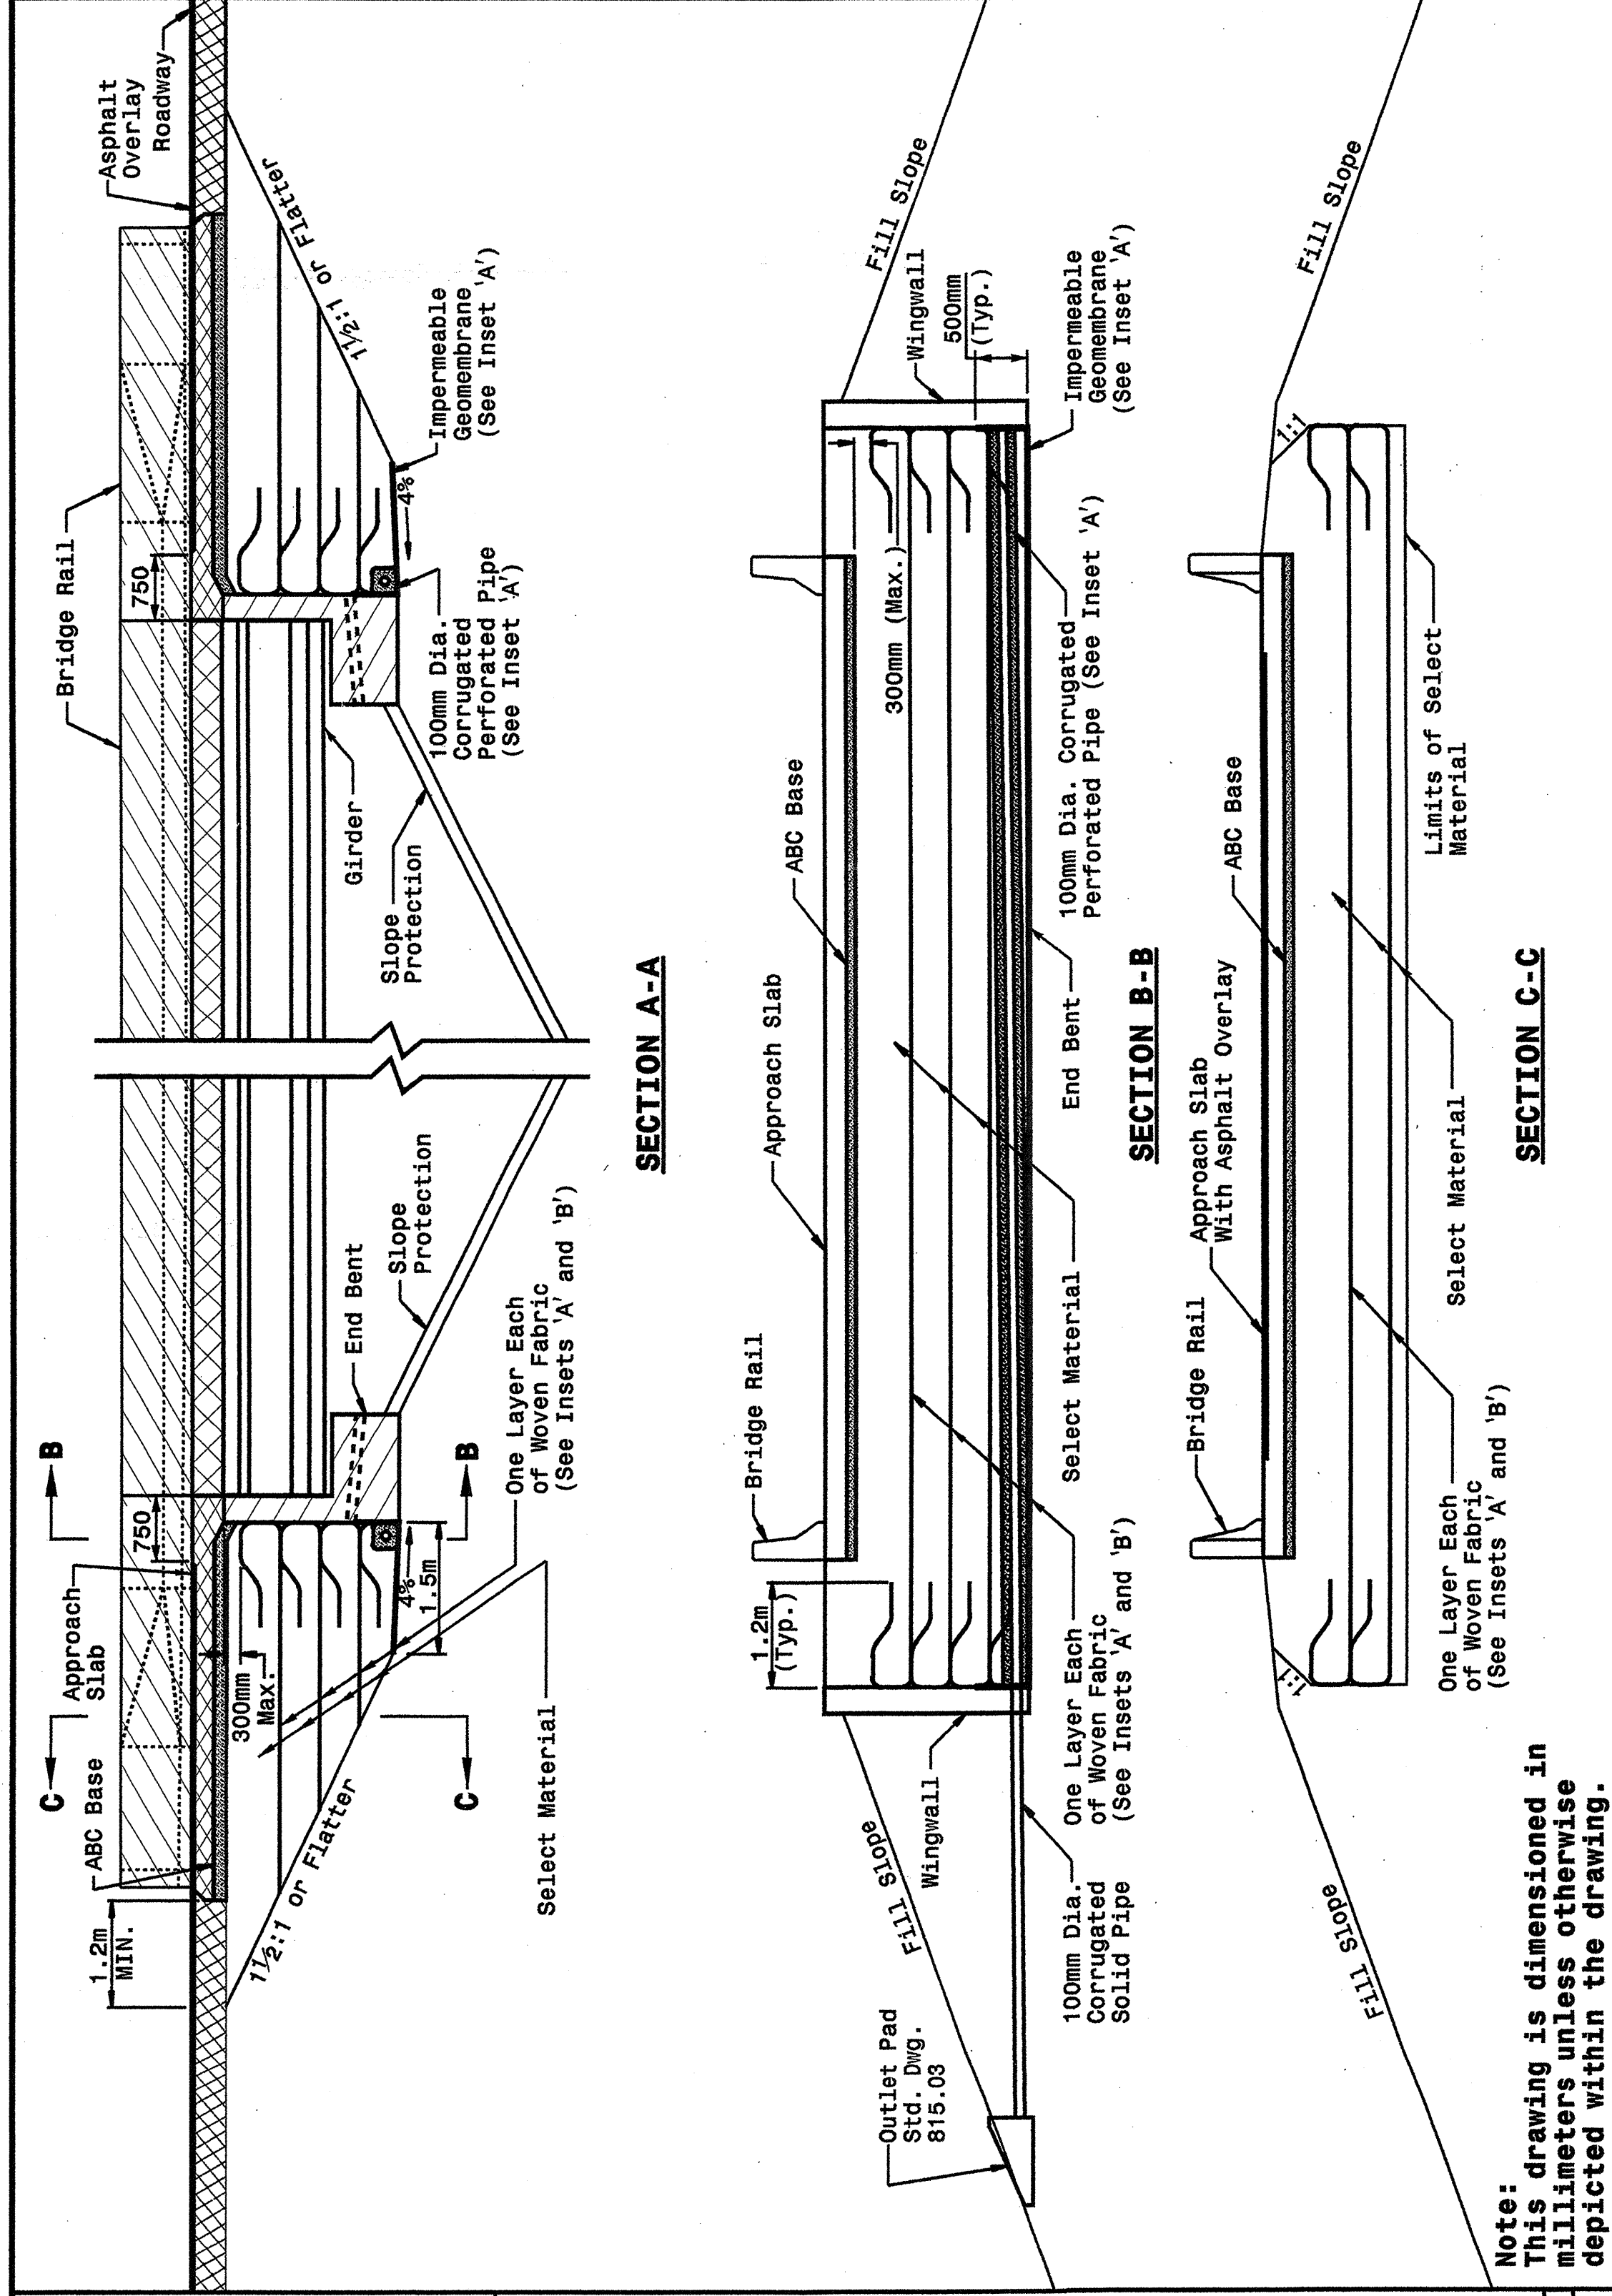

Note: This drawing is dimensioned in millimeters unless otherwise depicted within the drawing.

STATE OF NORTH CAROLINA DEPT. OF TRANSPORTATION DIVISION OF HIGHWAYS RALEIGH, N.C.
 METRIC DETAIL DRAWING FOR REINFORCED BRIDGE APPROACH FILLS
 PRESTRESSED AND PLATE GIRDER BRIDGES
 SHEET 2 OF 4 422D10

27-MAR-2003 14:01 \\server\ward\stds\02\stds to Special Details\metric\422d10\0422d10m.dgn
 Standard File 05188660



DESIGN SERVICES UNIT
 STANDARDS AND SPECIAL DESIGN
 Office 919-250-4128 FAX 919-250-4119

SEE PLATE FOR TITLE

ORIGINAL BY: 2002 STANDARDS DATE: 01-15-02
 MODIFIED BY: E.E. WARD DATE: 03-26-03
 CHECKED BY: *[Signature]* DATE: 3-27-03
 FILE SPEC.: stds\02stdstodeta\1s\metric\422d10.dgn